


FINAL	SUPERSED	DATE
SHEET	PLOTTED	
NOTE BOOK	TEMPLATE	
NO.	AREAS OFFSEED	

ORIGINAL	REVISION	DATE
SURVEY	PLOTTED	
NOTE BOOK	TEMPLATE	
NO.	AREAS OFFSEED	

F.A.J. RTE. 6352 6412	SECTION 02-00218-00-SP	COUNTY MCLEAN	TOTAL SHEETS 35	SHEET NO. 28
TO STA.			ILLINOIS FED. AID PROJECT	
			CONTRACT NO. 31363	

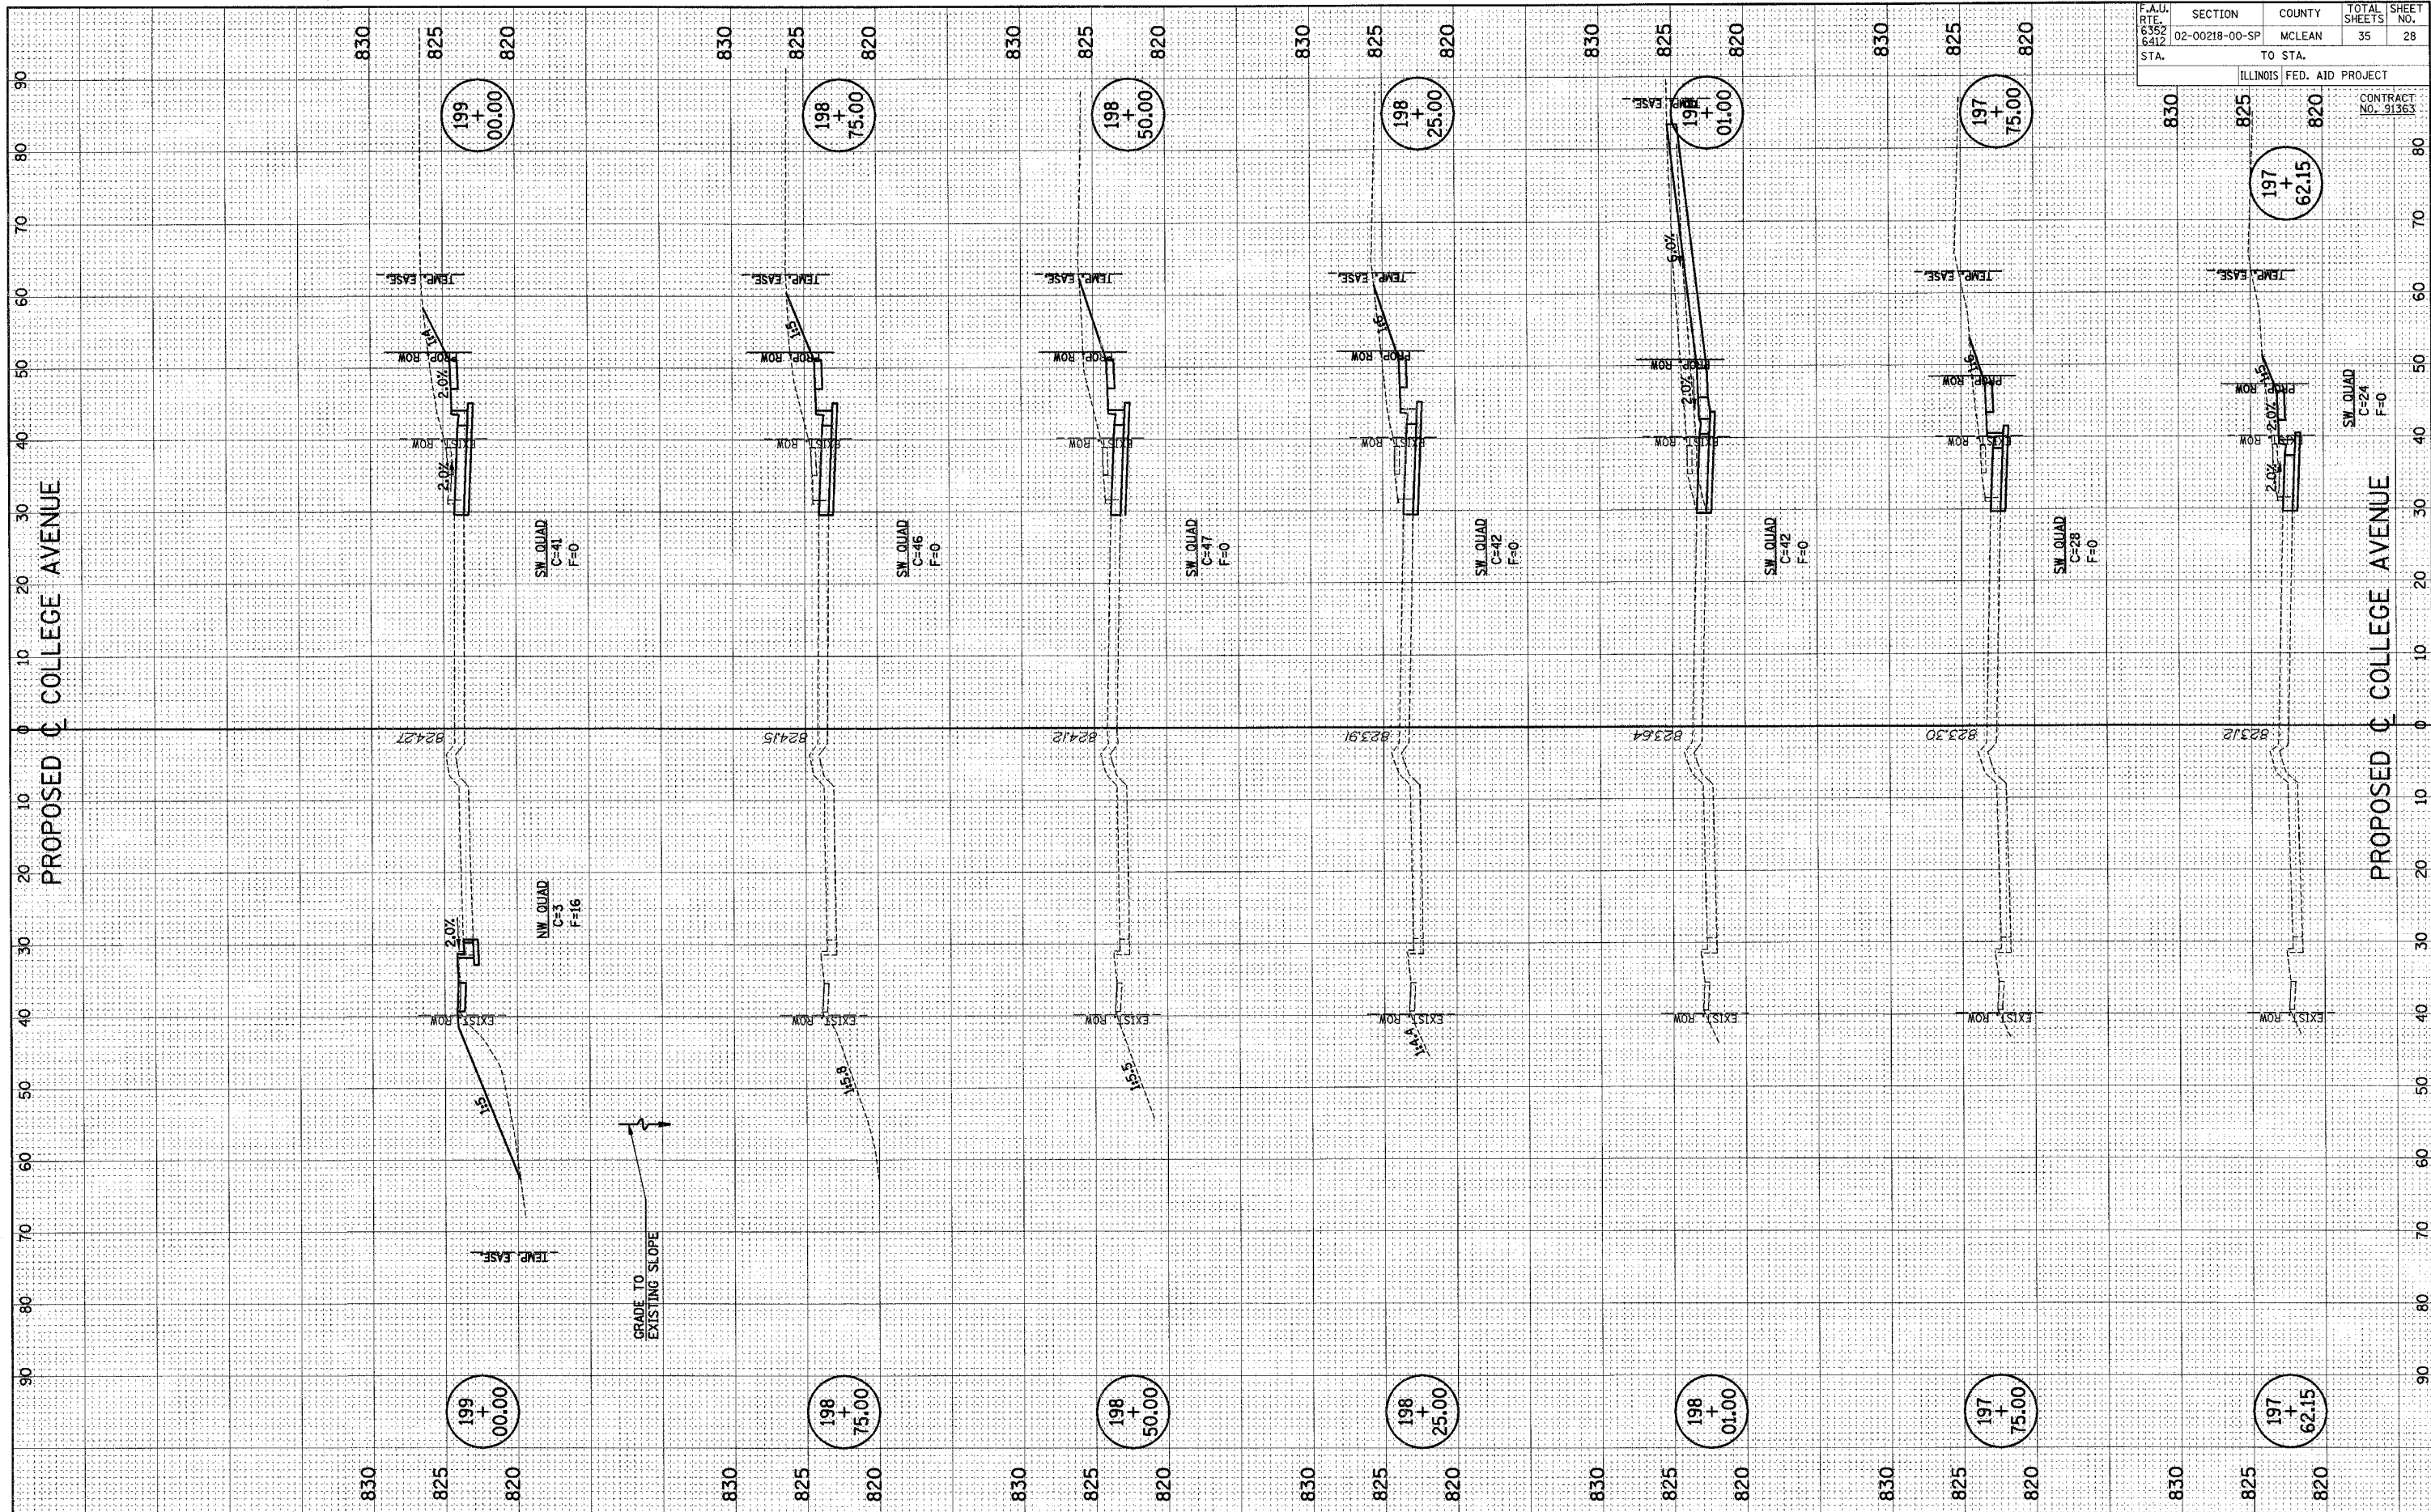

p:\n240221\plans\sheet\27 XShtCollege.dgn  
3/12/2007 4:12:02 PM