


FINAL SURVEY	SURVEYED	DATE
DATE	DATE	
NO.	NO.	

ORIGINAL SURVEY	SURVEYED	DATE
DATE	DATE	
NO.	NO.	

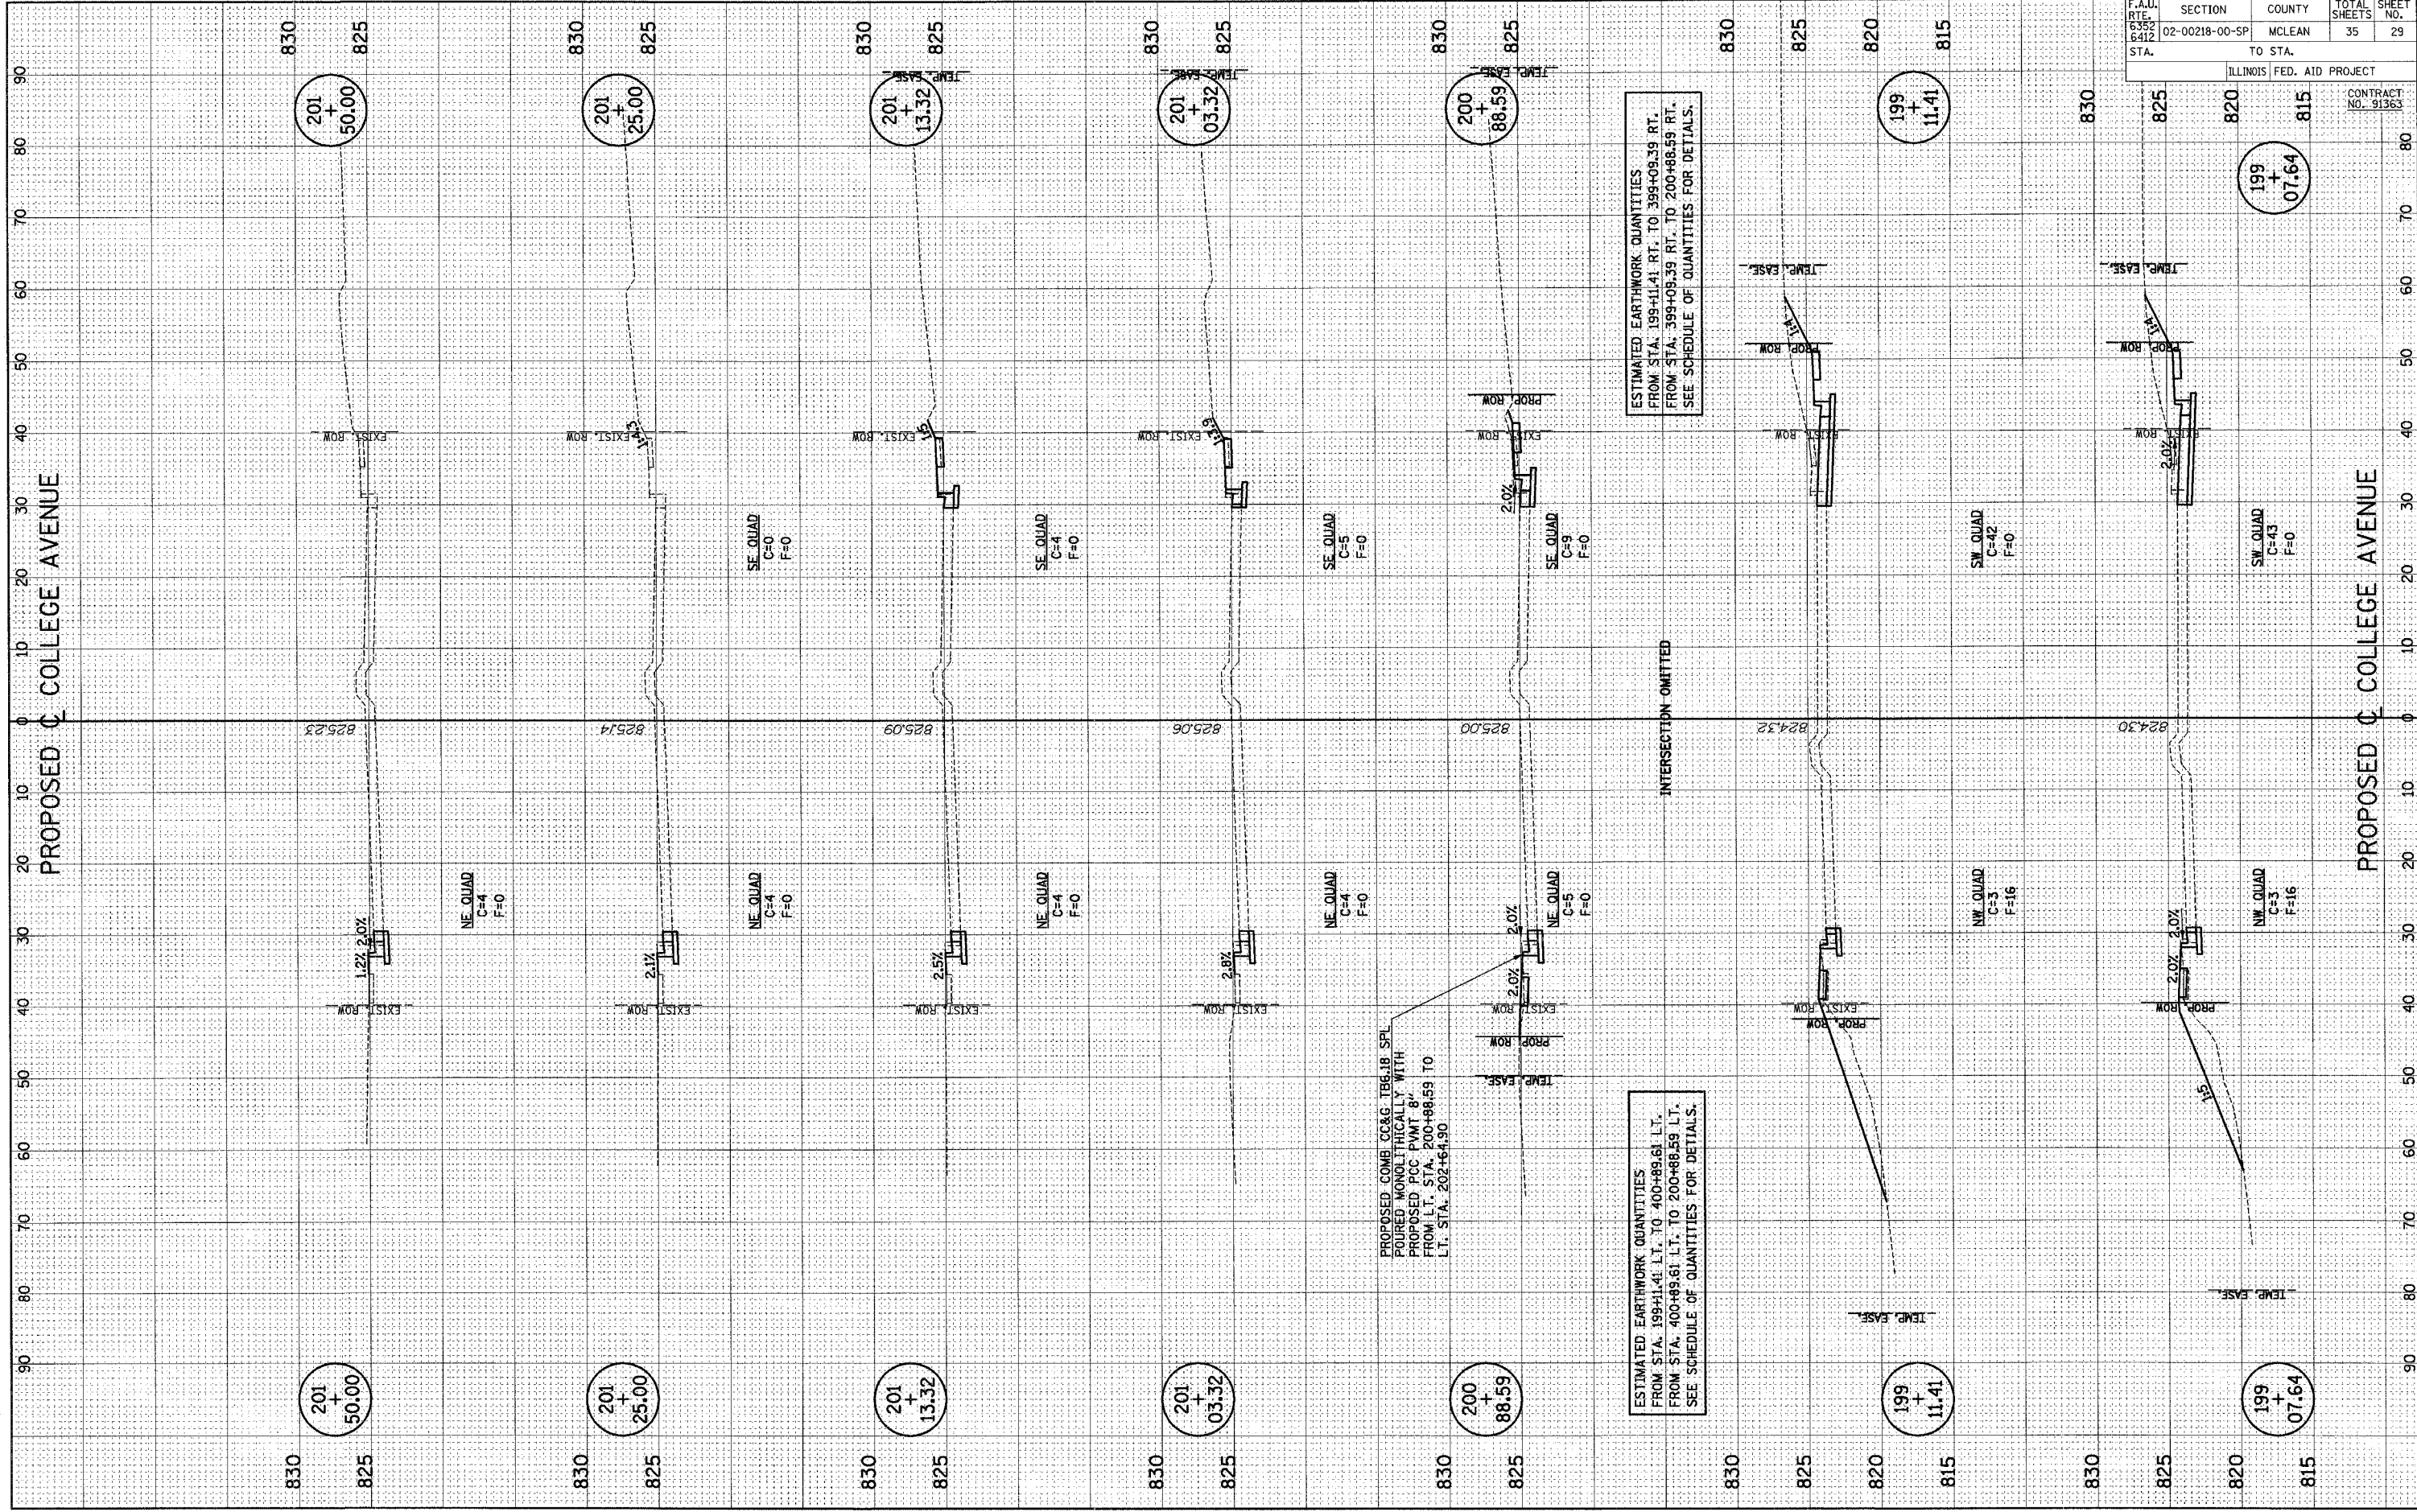

ESTIMATED EARTHWORK QUANTITIES
 FROM STA. 199+11.41 RT. TO 399+08.39 RT.
 FROM STA. 399+08.39 RT. TO 200+88.59 RT.
 SEE SCHEDULE OF QUANTITIES FOR DETAILS.

ESTIMATED EARTHWORK QUANTITIES
 FROM STA. 199+11.41 LT. TO 400+88.61 LT.
 FROM STA. 400+88.61 LT. TO 200+88.59 LT.
 SEE SCHEDULE OF QUANTITIES FOR DETAILS.

PROPOSED CONC. CC&G. T&G. 18" SPL
 POURED MONOLITHICALLY WITH
 PROPOSED FCC. PWT 8"
 FROM LT. STA. 200+88.59 TO
 LT. STA. 202+64.90

INTERSECTION OMITTED

F.A.U. RT. 6412	SECTION 02-00218-00-SP	COUNTY MCLEAN	TOTAL SHEETS 35	SHEET NO. 29
STA.	TO STA.		ILLINOIS FED. AID PROJECT	
			CONTRACT NO. 91363	