


FINAL	SURVEY	DATE
SHEET	PLOTTED	
NOTE BOOK	TEMPLATE	
NO.	AREAS	EMPHASIS

ORIGINAL	SURVEY	DATE
SHEET	PLOTTED	
NOTE BOOK	TEMPLATE	
NO.	AREAS	EMPHASIS

F.A.U.	SECTION	COUNTY	TOTAL SHEETS	SHEET NO.
6412	02-00218-00-SP	MCLEAN	35	30
STA.	TO STA.		ILLINOIS FED. AID PROJECT	
			CONTRACT NO. 91363	

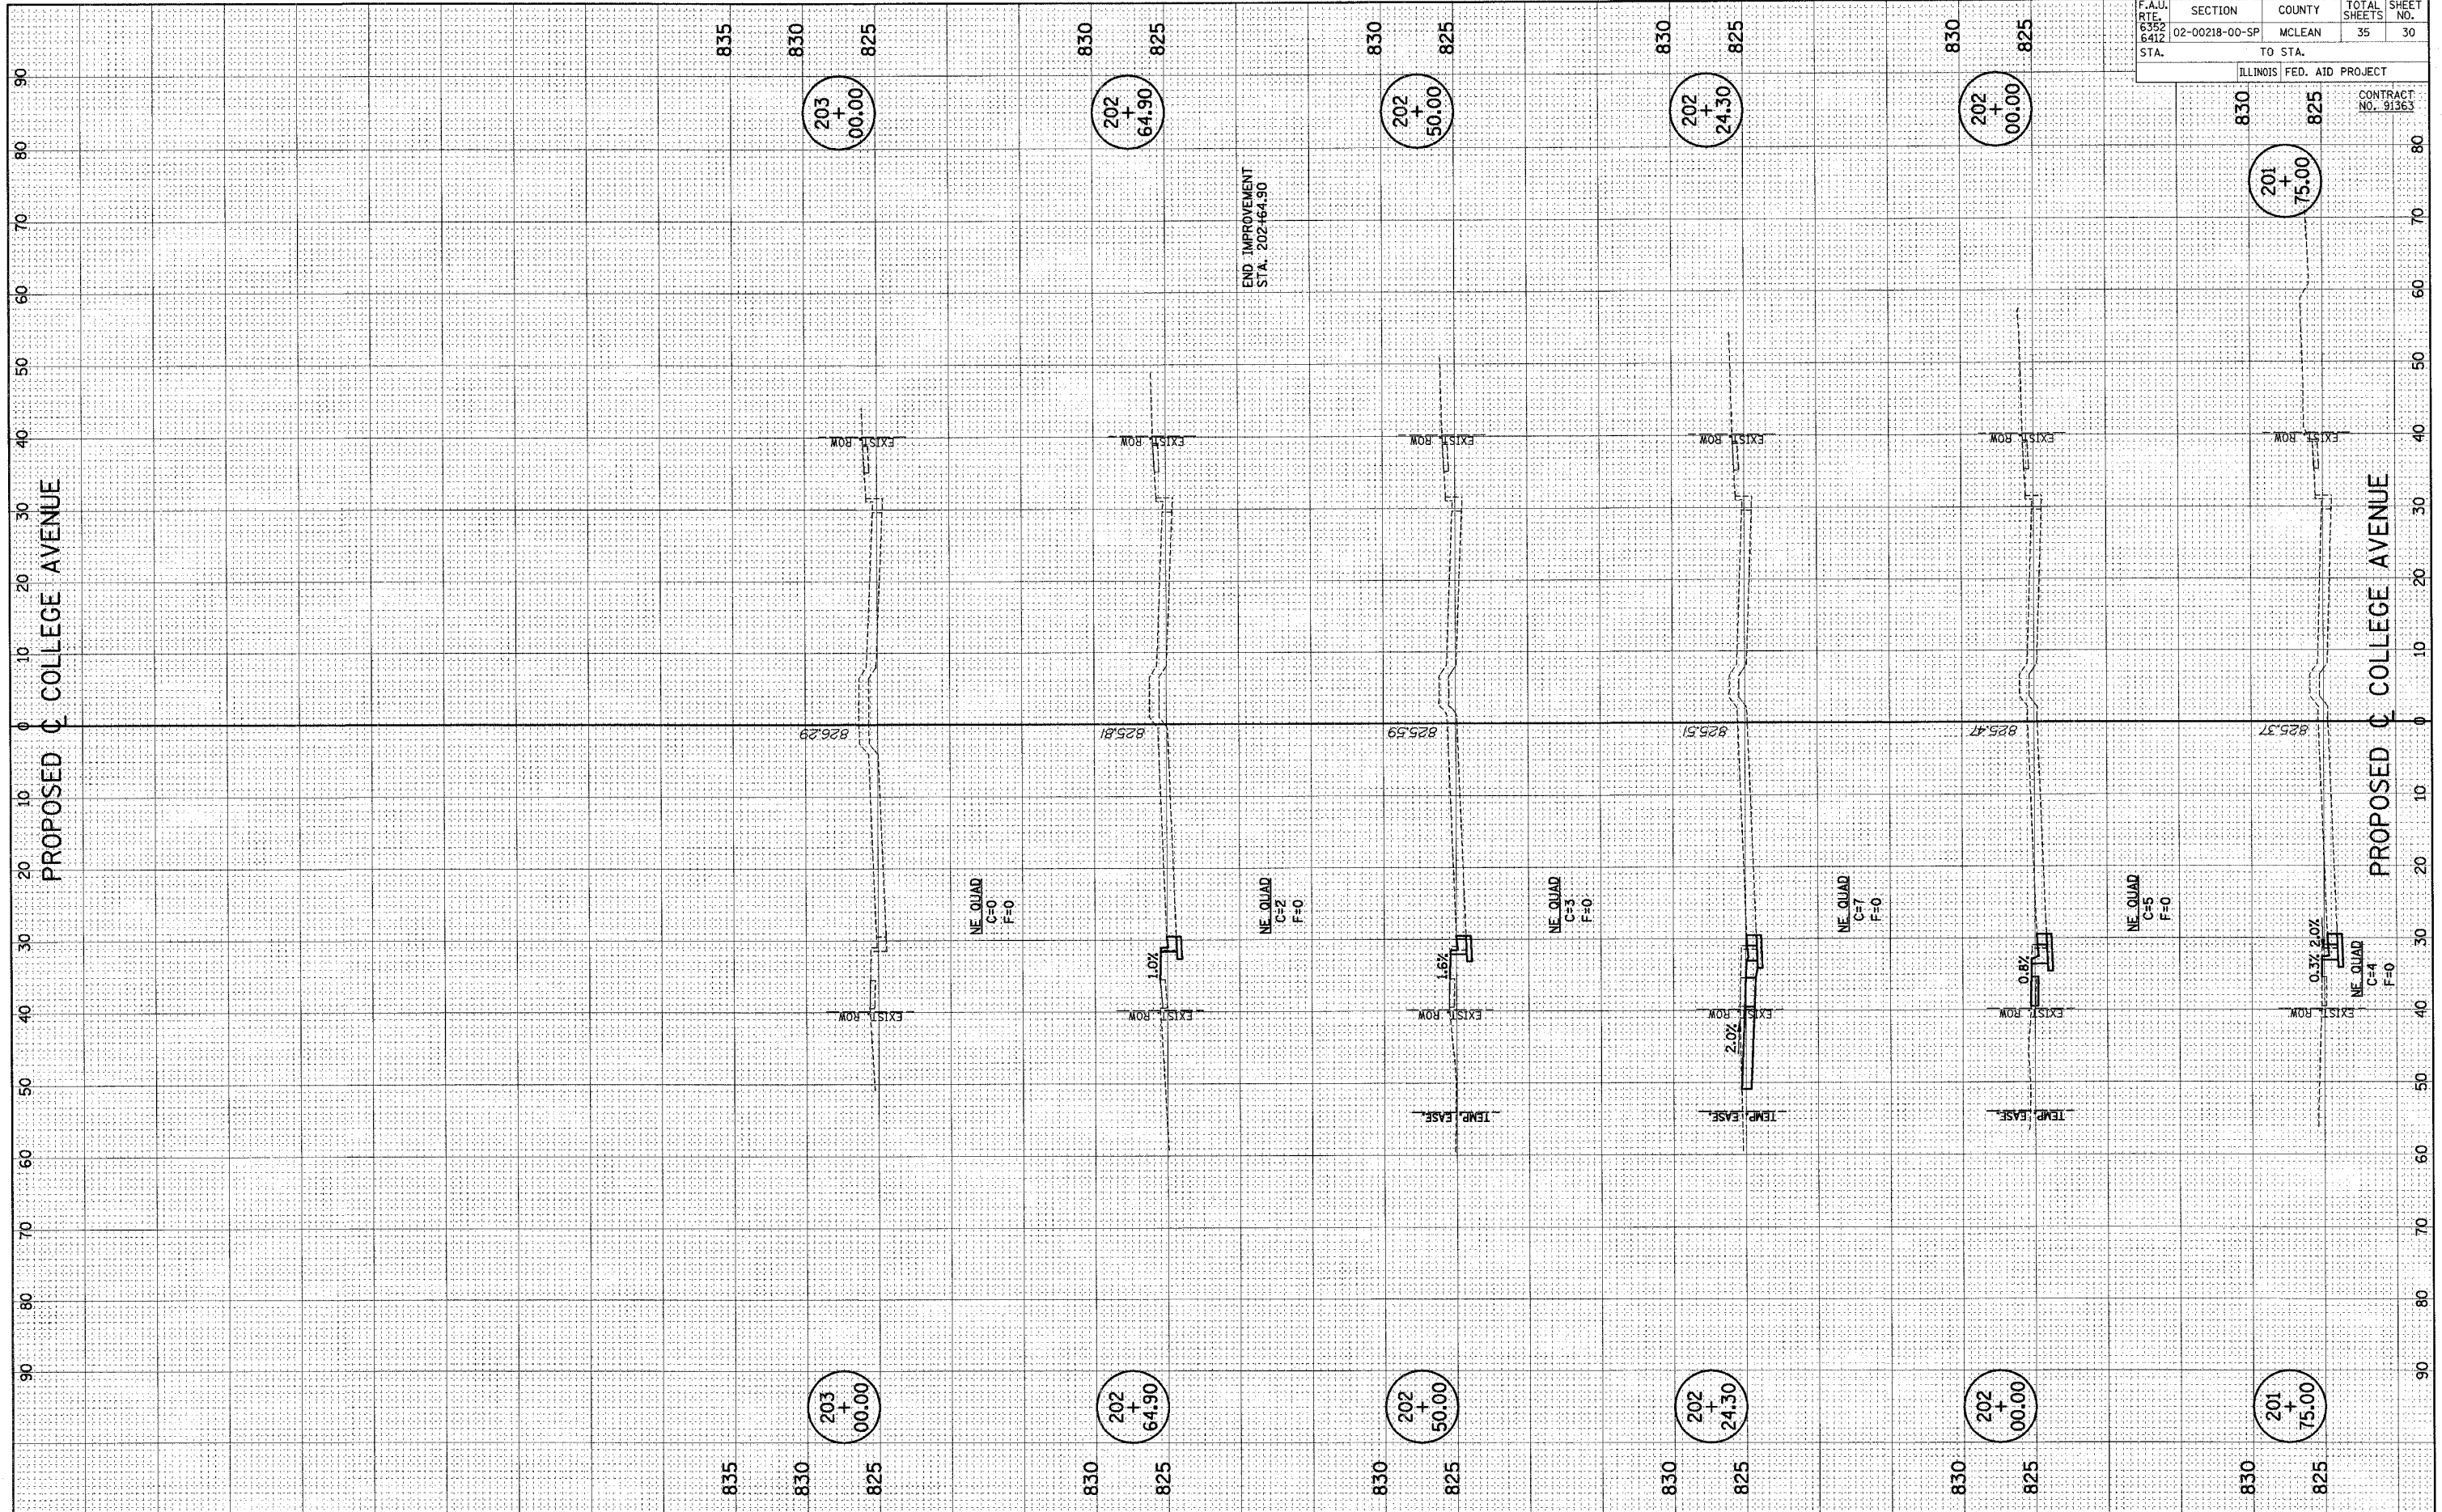

p:\n24022\plans\sheet\27 XShiCollege.dgn  
3/12/2007 4:12:06 PM

TOWN OF NORMAL SECTION NO. 02-00218-00-SP MCLEAN COUNTY

CROSS SECTIONS - COLLEGE AVENUE SHEET 30 OF 35 SHEETS N24022