


FINAL SURVEY	SURVEYED	BY	DATE
NOTE BOOK	PLOTTED		
AREAS CHECKED	TEMPLATE		
NO.	AREAS CHECKED		

ORIGINAL SURVEY	SURVEYED	BY	DATE
NOTE BOOK	PLOTTED		
AREAS CHECKED	TEMPLATE		
NO.	AREAS CHECKED		

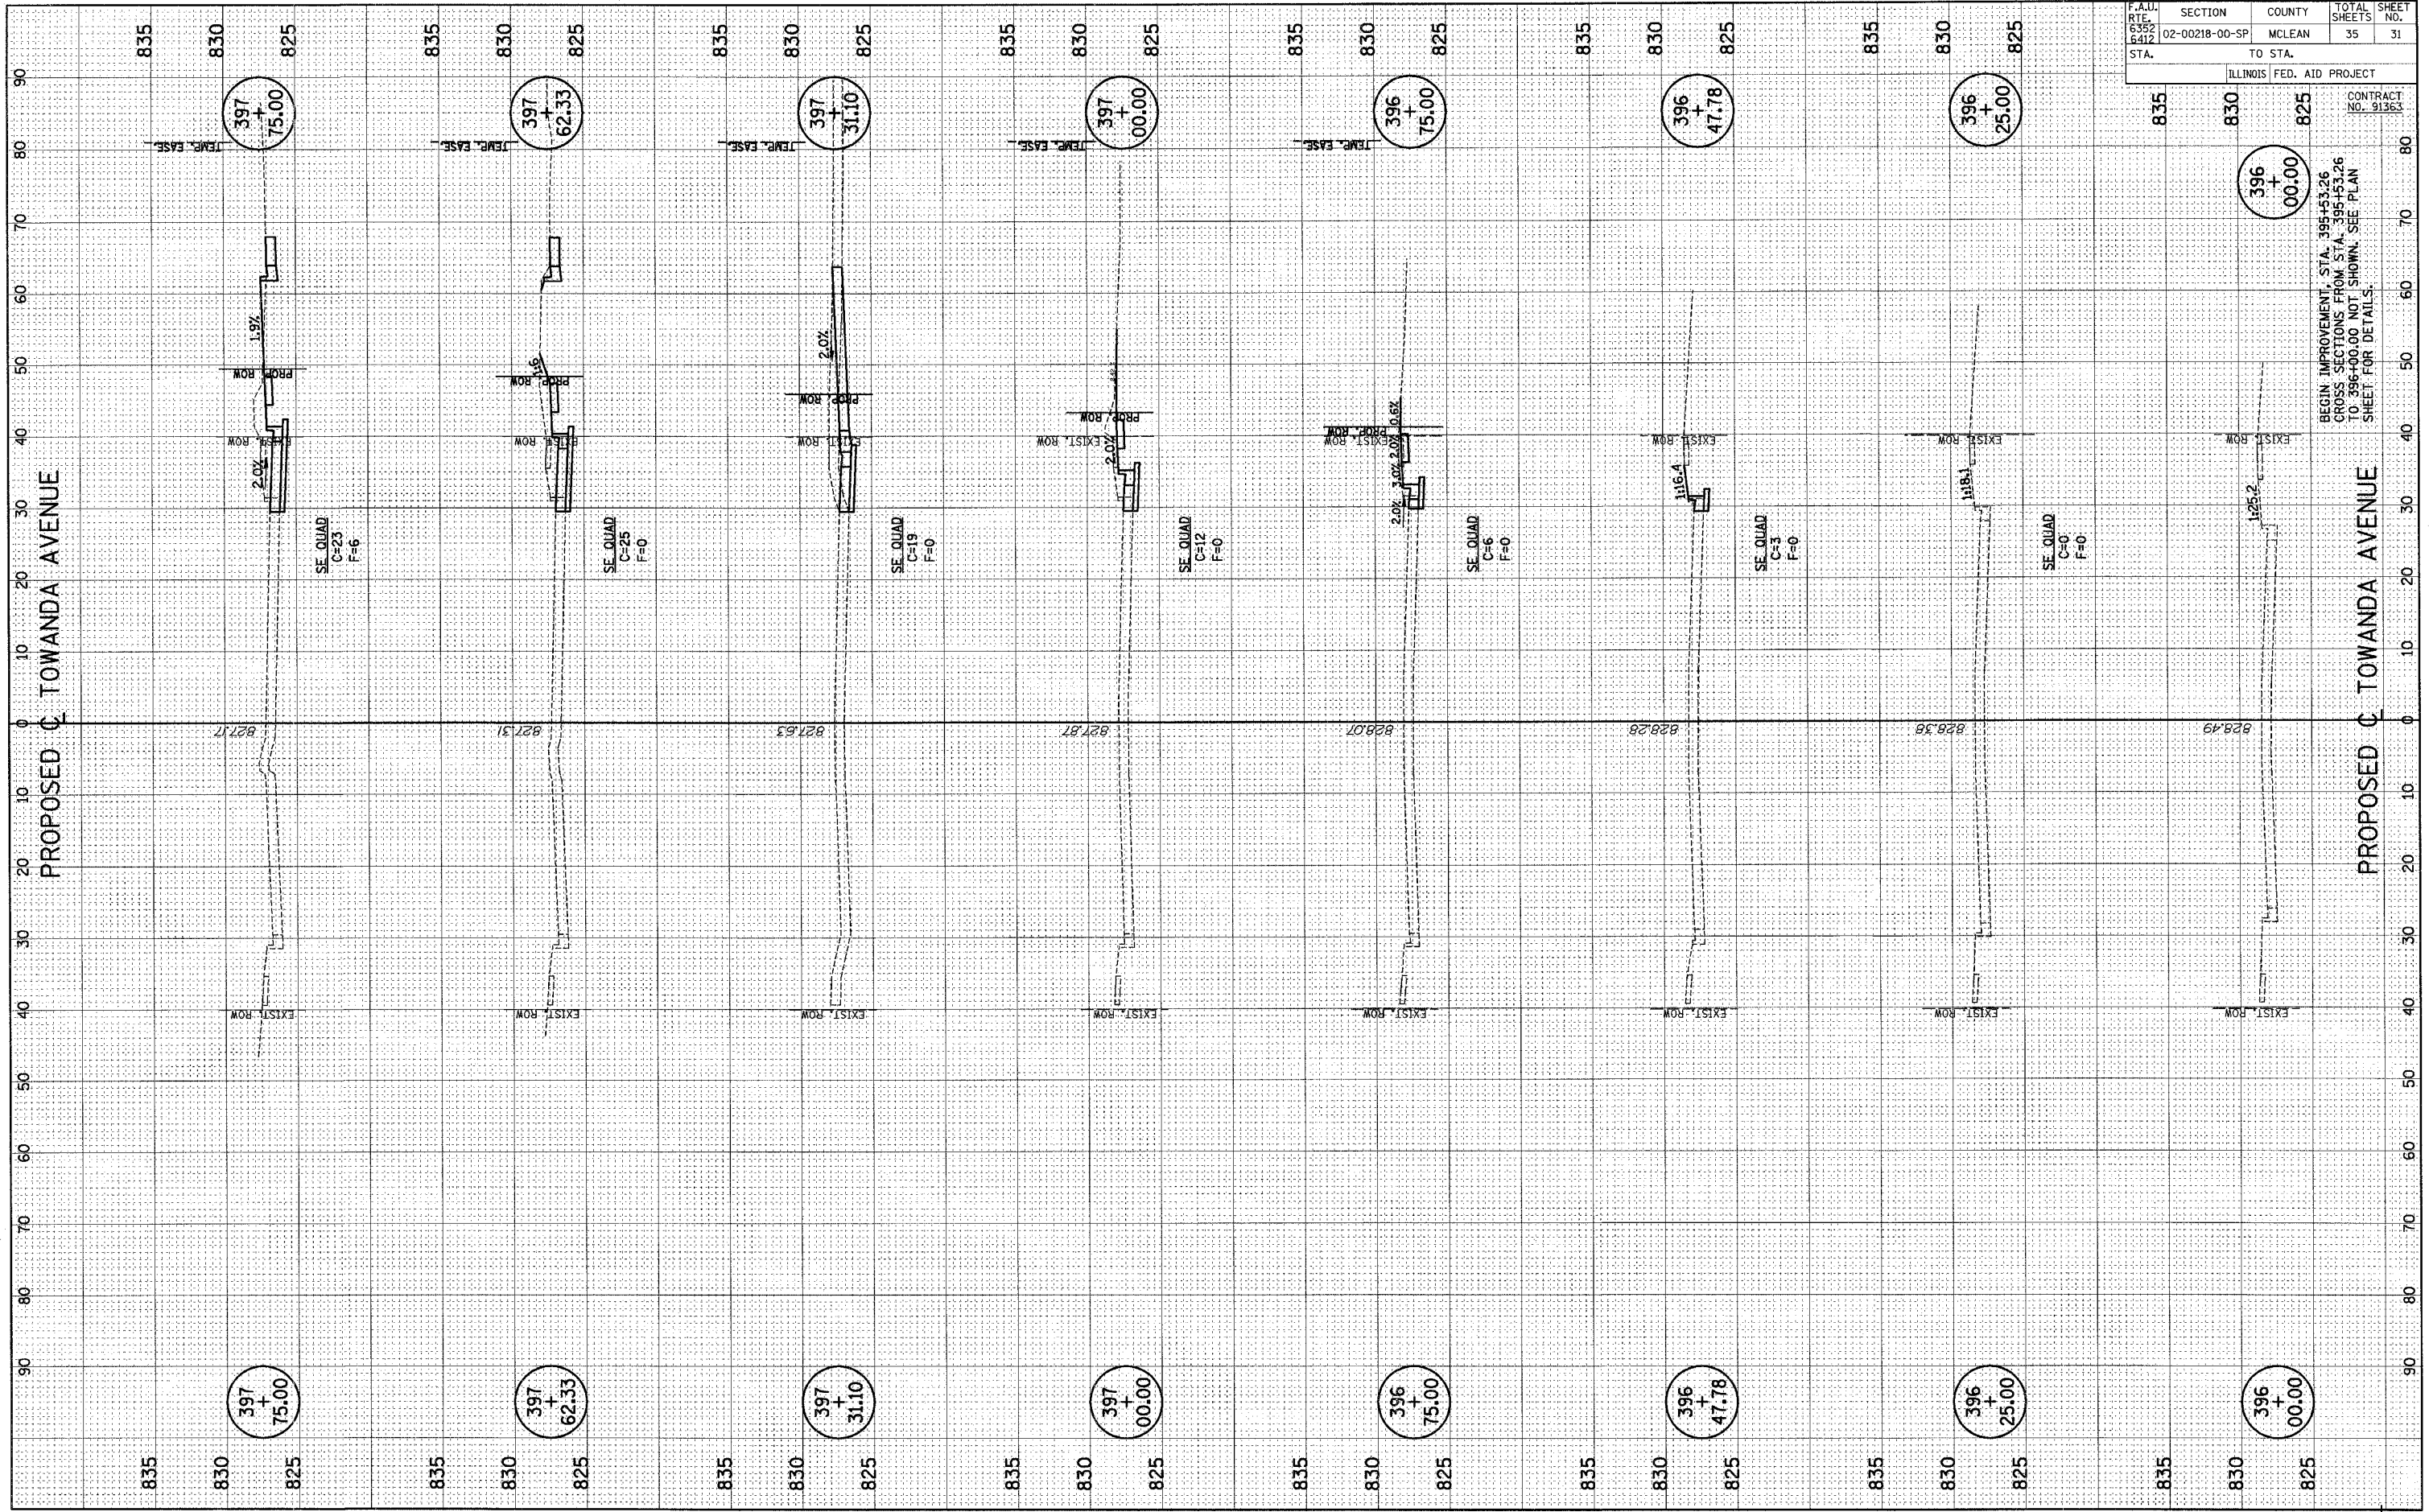

F.A.U. RT. 635.00	SECTION	COUNTY	TOTAL SHEETS	SHEET NO.
6412	02-00218-00-SP	MCLEAN	35	31
STA.	TO STA.			

ILLINOIS FED. AID PROJECT		
835	830	825
CONTRACT NO. 91363		

BEGIN IMPROVEMENT STA. 395+53.26  
 CROSS SECTIONS FROM STA. 395+53.26  
 TO 396+00.00 NOT SHOWN. SEE PLAN  
 SHEET FOR DETAILS.