


FINAL	SUBMITTED	DATE
SHEET	PLOTTED	
NOTE BOOK	TEMP. A/E	
NO.	AREAS ORDERED	

ORIGINAL	SUBMITTED	DATE
SHEET	PLOTTED	
NOTE BOOK	TEMP. A/E	
NO.	AREAS ORDERED	

F.A.U. 02-00218-00-SP	SECTION	COUNTY	TOTAL SHEETS	SHEET NO.
6412	02-00218-00-SP	MCLEAN	35	33
STA.	TO STA.		ILLINOIS FED. AID PROJECT	
			CONTRACT NO. 91363	

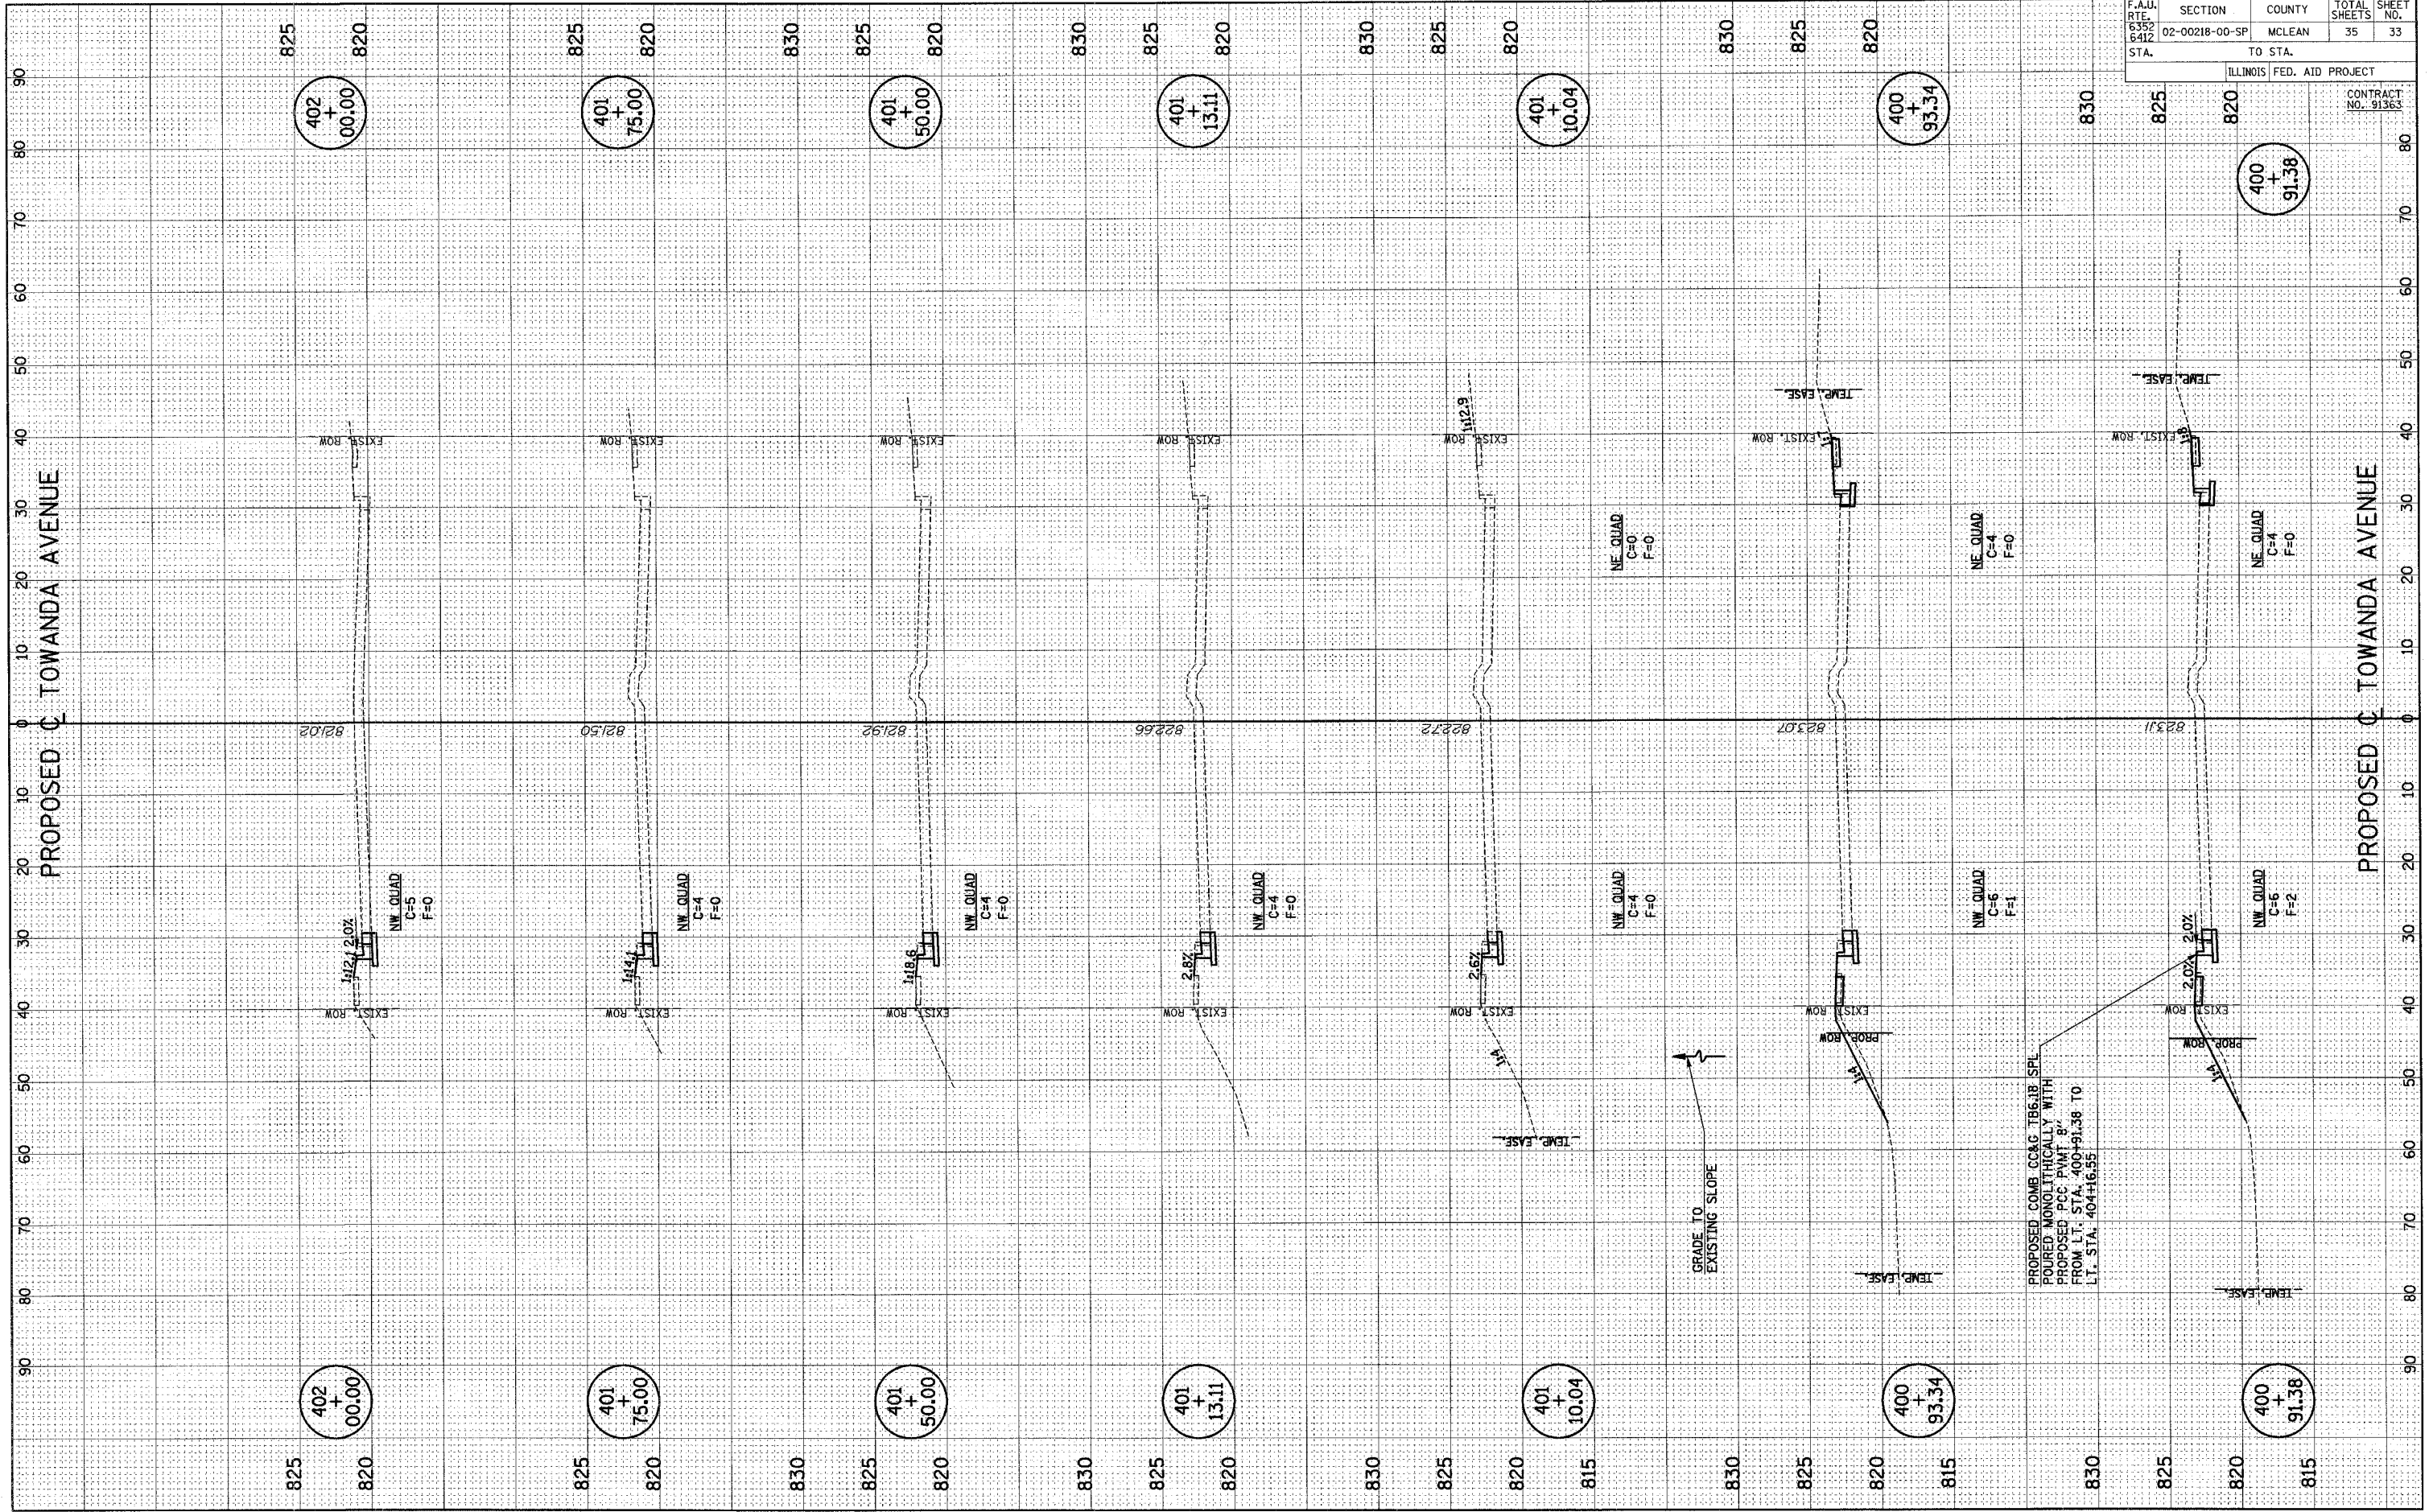

p:\n24022\plans\sheet\31 XSheetTowanda.dgn
3/12/2007 4:12:12 PM