


FINAL	DATE
SURVEY	BY
PLOTTED	
NOTE BOOK	
TEMPLATE	
AREAS CHECKED	
NO.	

ORIGINAL	DATE
SURVEY	BY
PLOTTED	
NOTE BOOK	
TEMPLATE	
AREAS CHECKED	
NO.	

F.A.U.	SECTION	COUNTY	TOTAL SHEETS	SHEET NO.
6352	02-00218-00-SP	MCLEAN	35	34
6412				
STA.	TO STA.	ILLINOIS FED. AID PROJECT		
		CONTRACT NO. 91363		

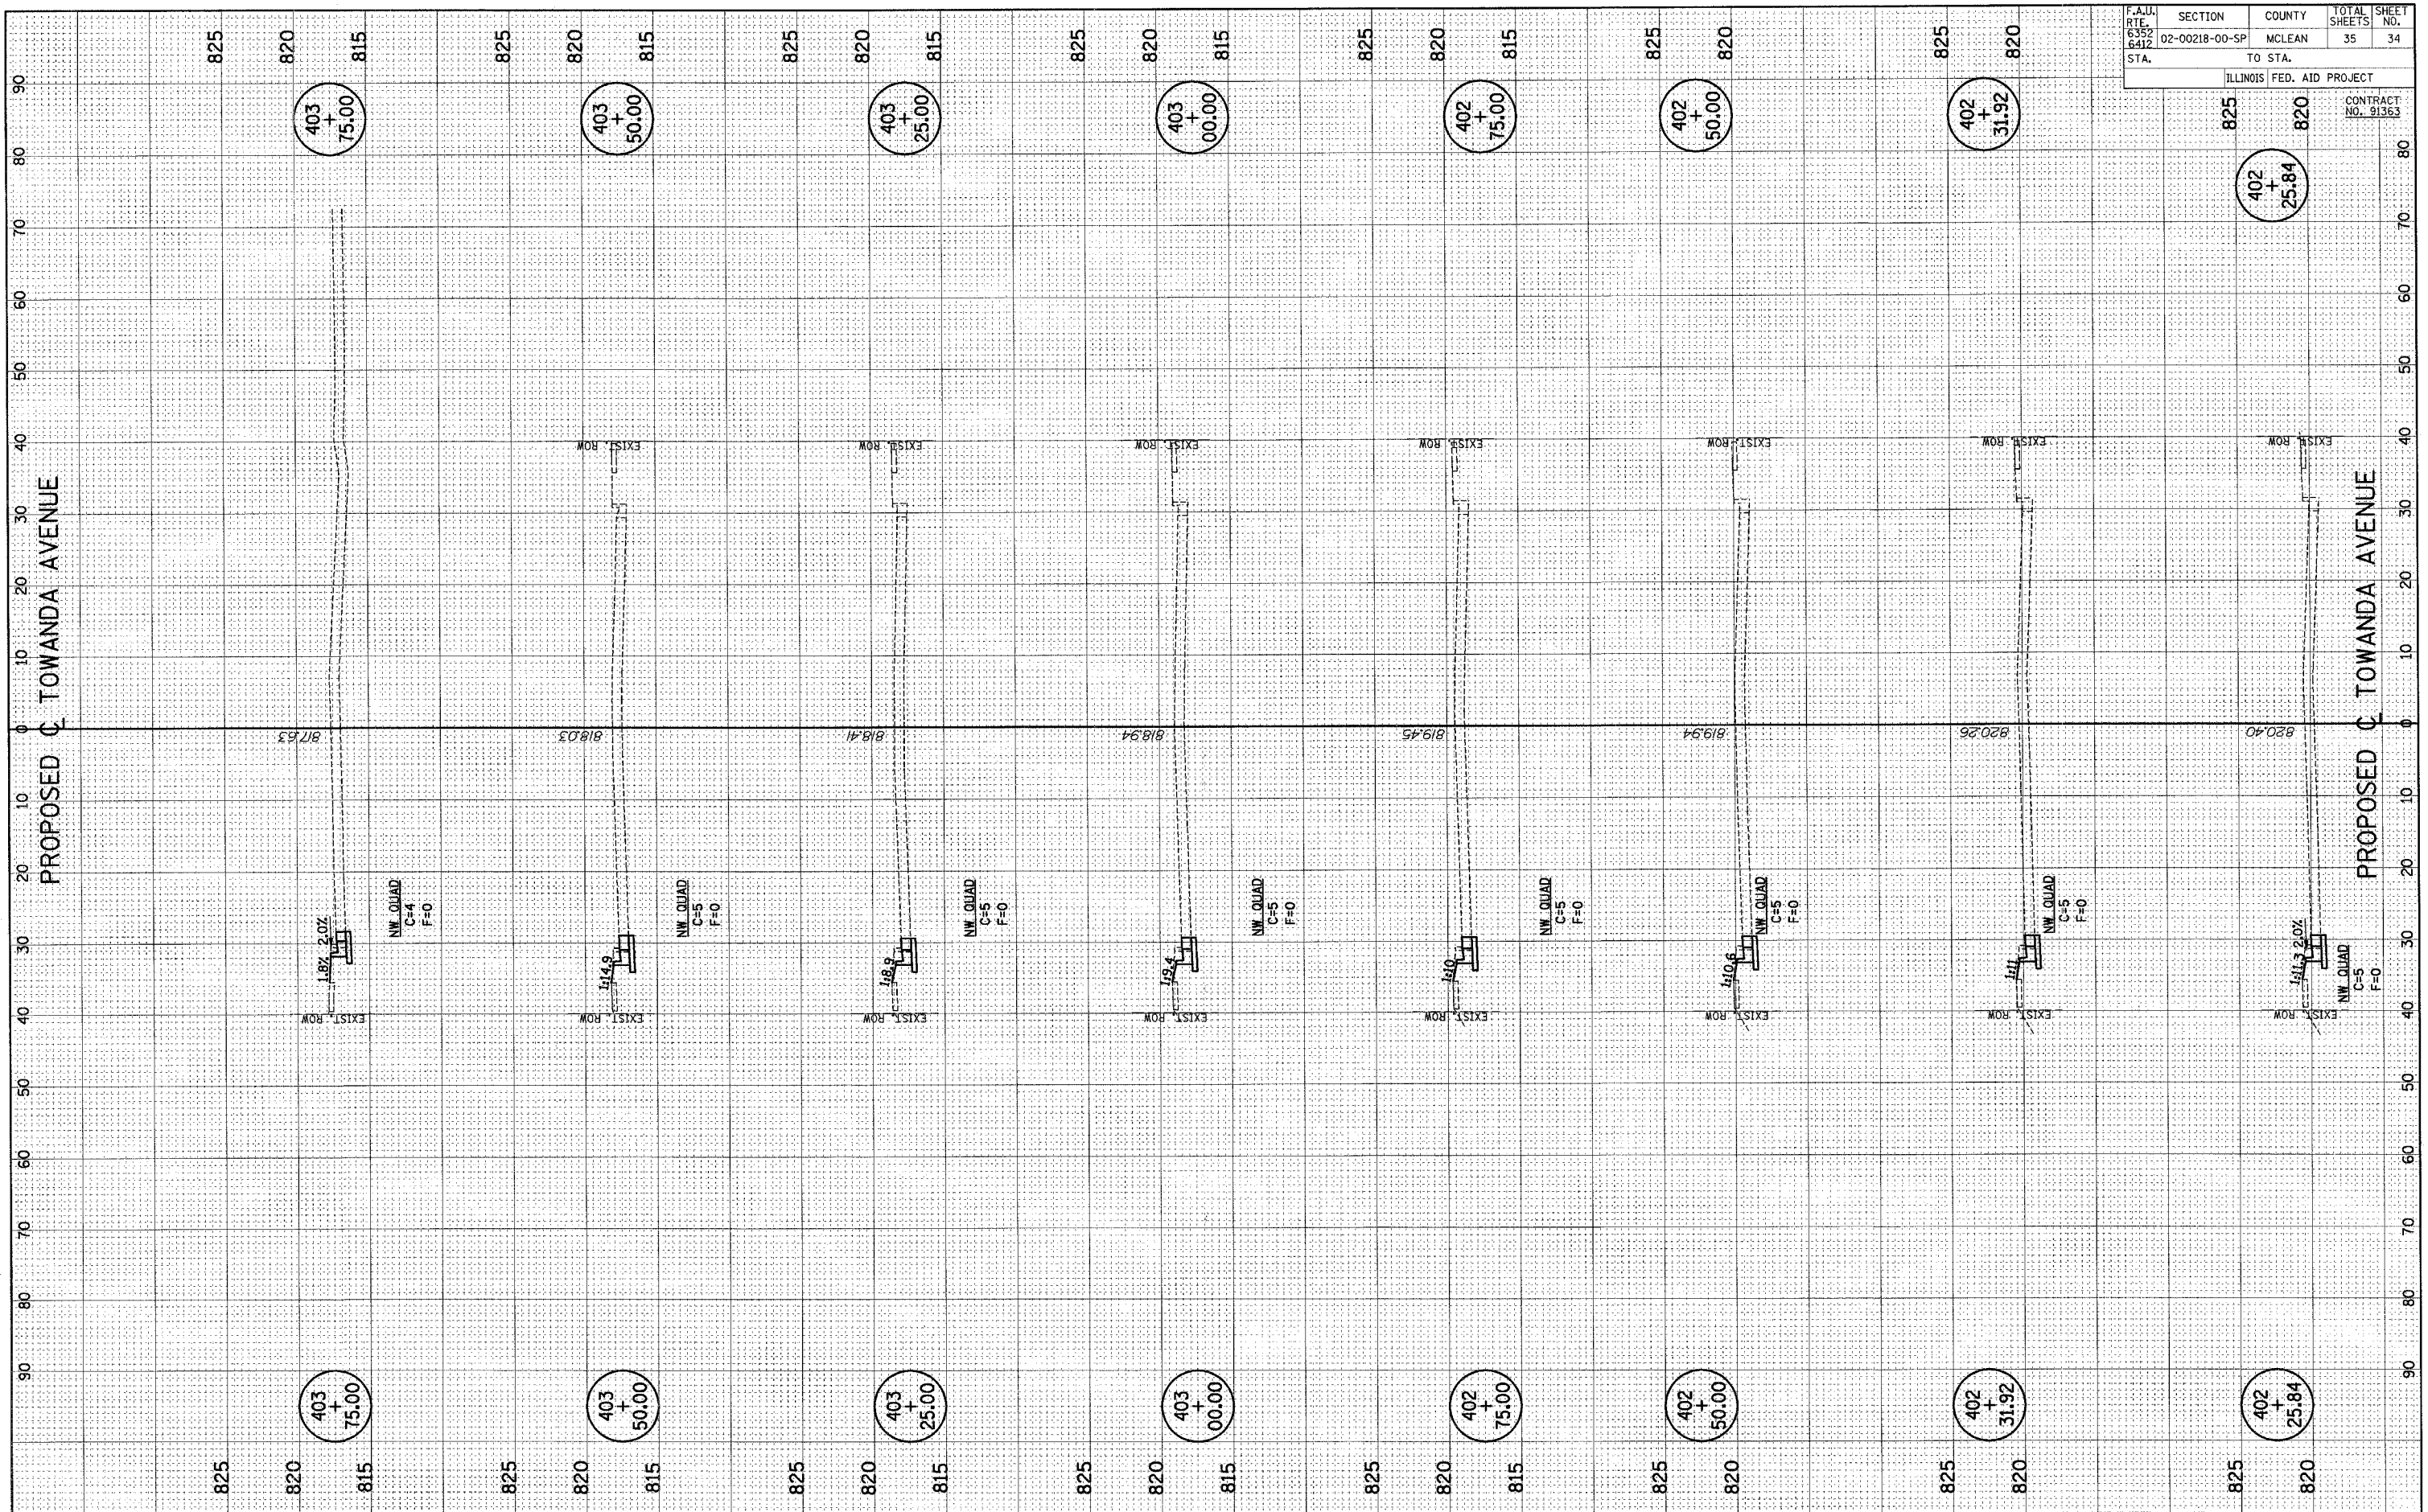

p:\n24022\plans\sheet\31 XShtTowanda.dgn
3/12/2007 4:12:13 PM