


FINAL SURVEY	SURVEYED	DATE
NOTE BOOK	PLOTTED	
NO.	TEMPLATE	
	AREAS CHECKED	

ORIGINAL SURVEY	SURVEYED	DATE
NOTE BOOK	PLOTTED	
NO.	TEMPLATE	
	AREAS CHECKED	

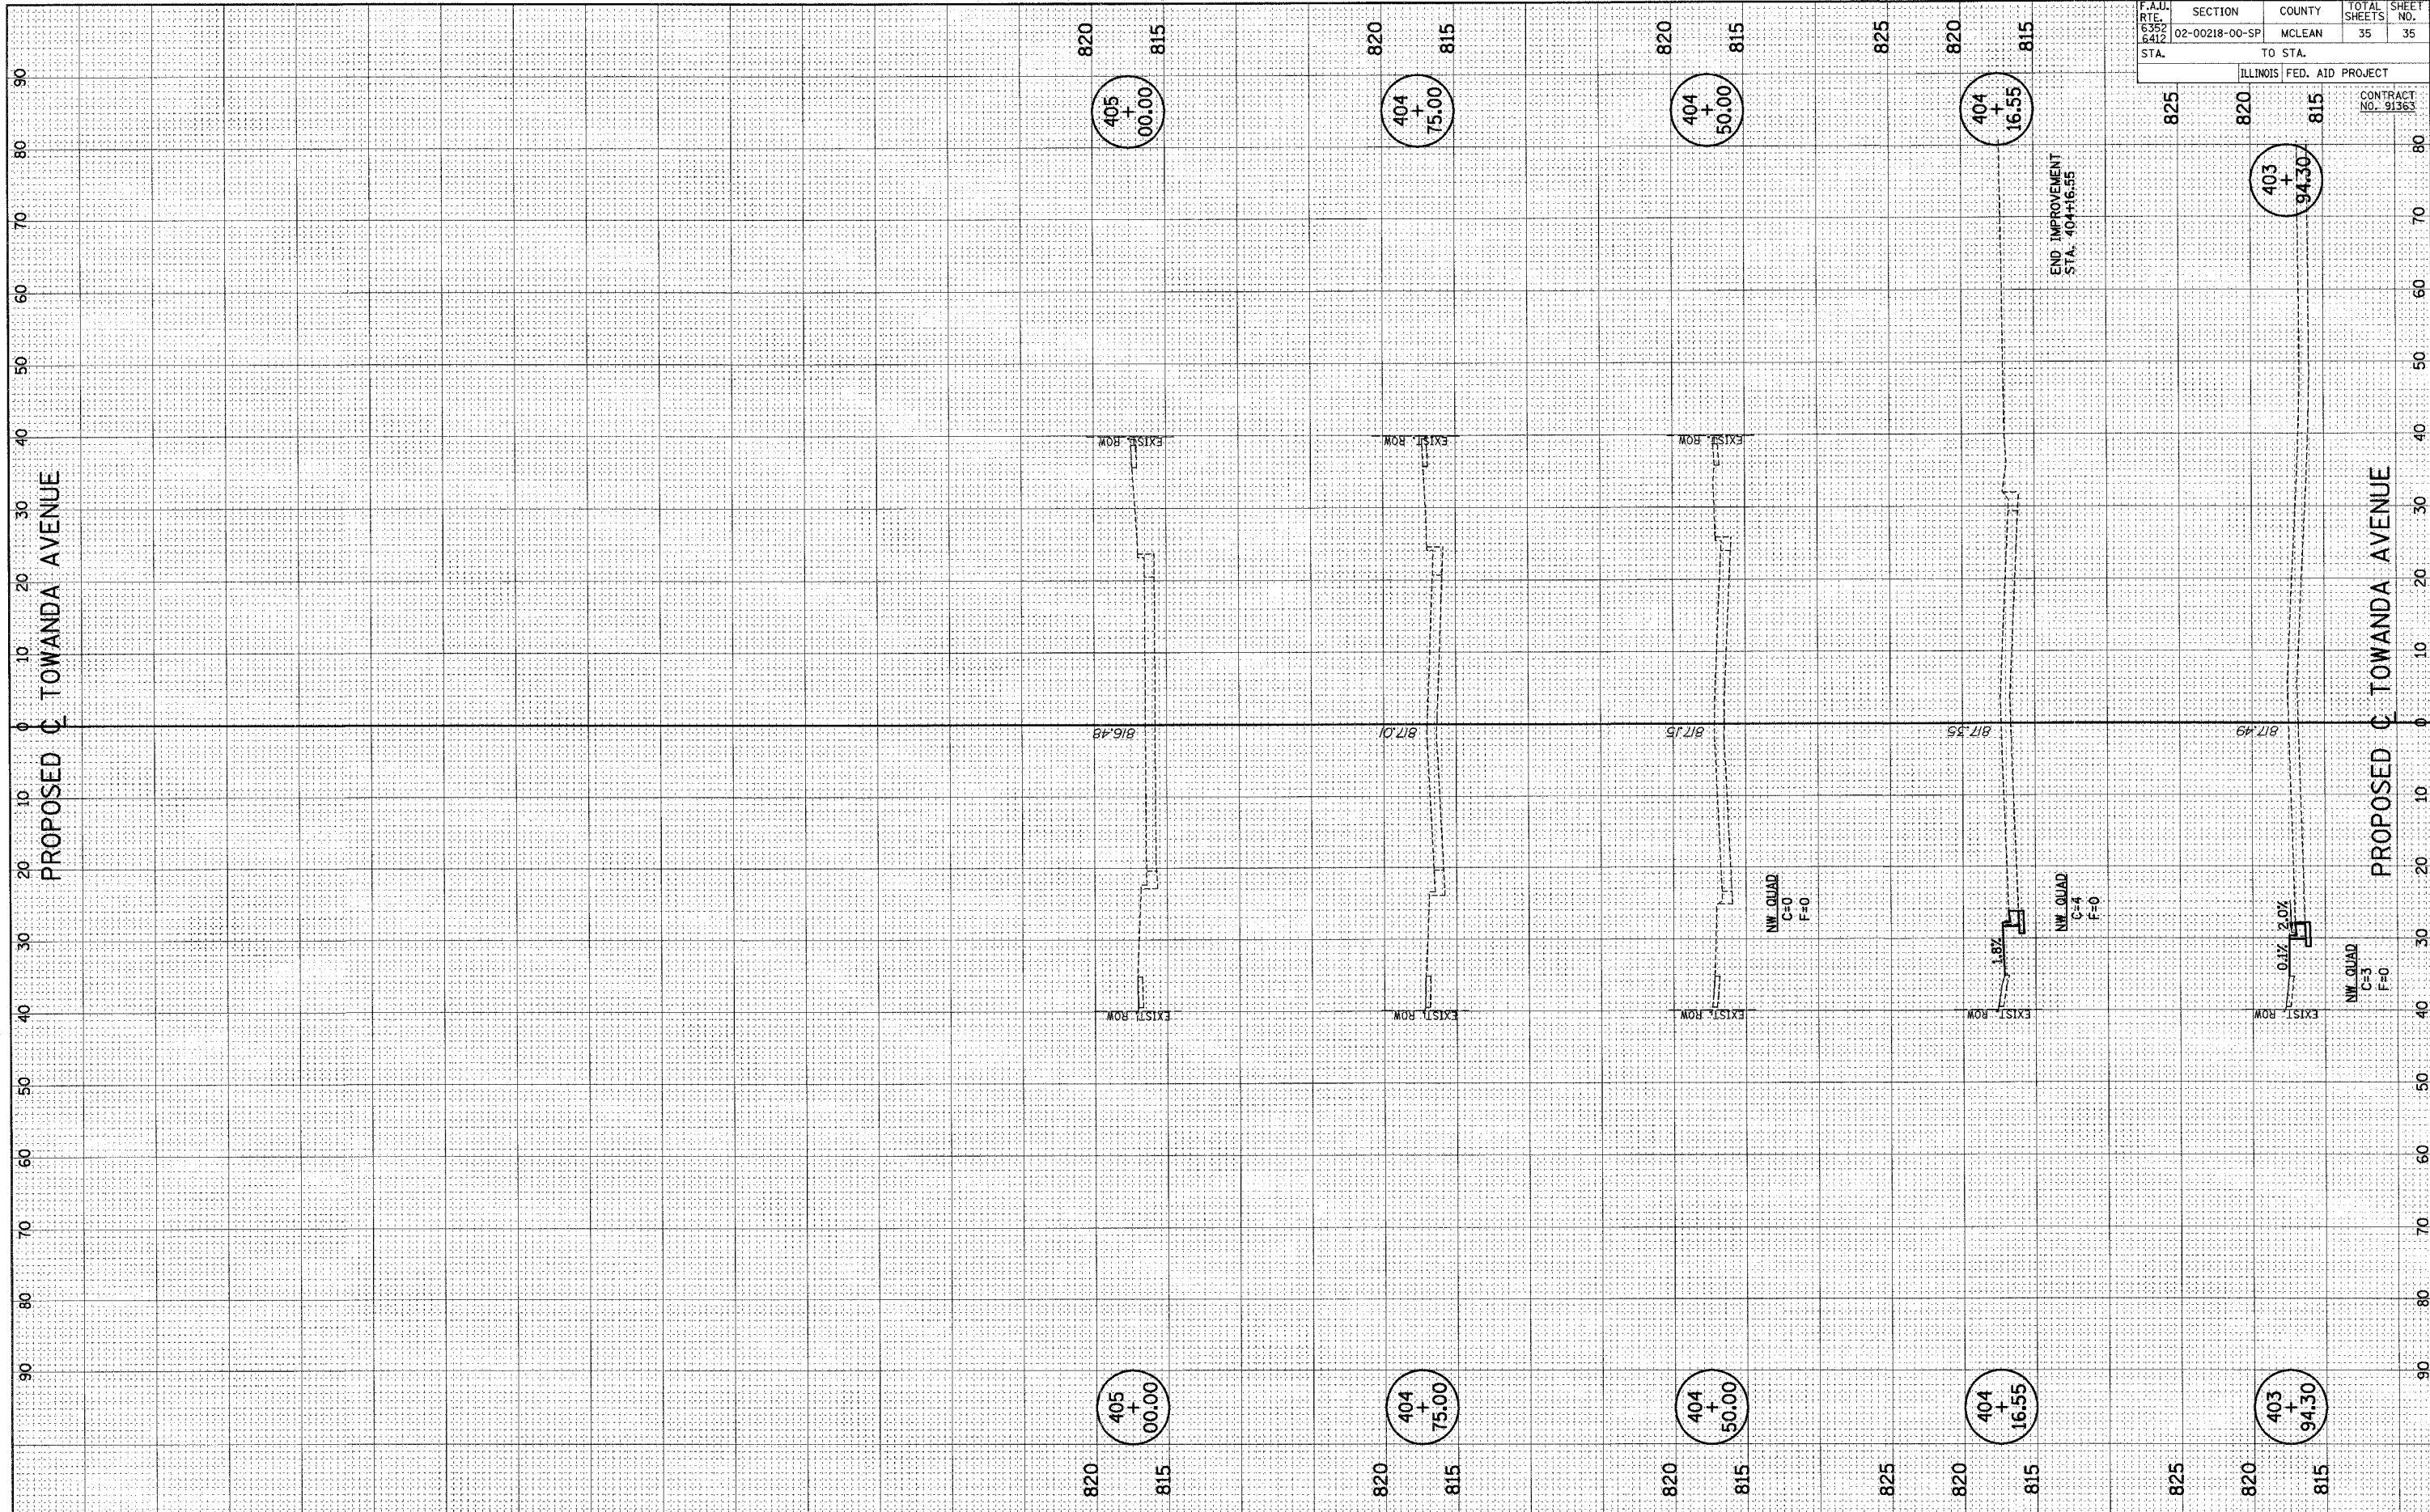

F.A.U. SECTION	COUNTY	TOTAL SHEETS	SHEET NO.
RTE. 6352 02-00218-00-SP	MCLEAN	35	35
STA. TO STA.	ILLINOIS FED. AID PROJECT		
	CONTRACT NO. 91363		