


RTE.	PROJECT NO.	COUNTY	TOTAL SHEETS	SHEET NO.
	05-00218-00-PV	VERMILION	57	18
STA. 00+00.00 TO STA. 335+39.10				
*F.A.P. 729 & F.A.U. 6999 CONTRACT NO. 91367				

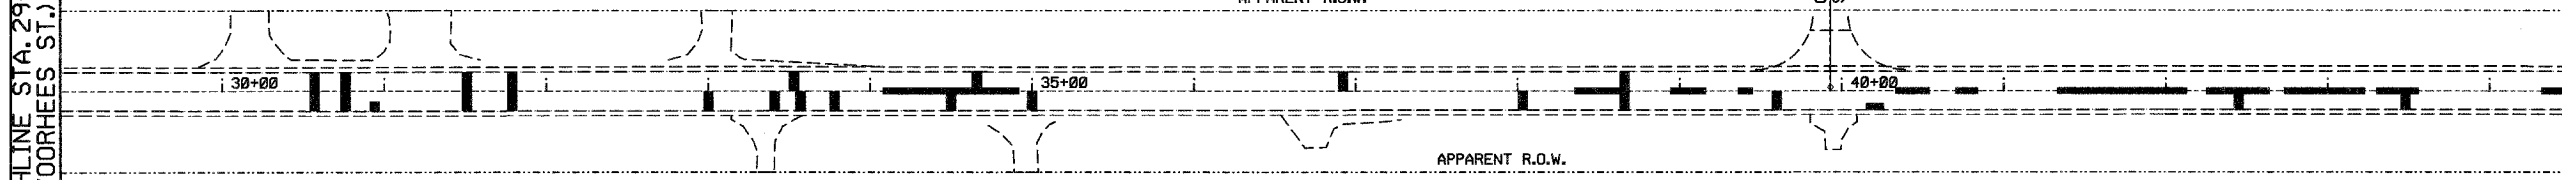

MATCHLINE STA. 29+00  
(VOORHEES ST.)


MATCHLINE STA. 44+50  
(VOORHEES ST.)



STATION 29+00 TO STATION 44+50

MATCHLINE STA. 44+50 (VOORHEES ST.)

MATCHLINE STA. 60+50 (VOORHEES ST.)

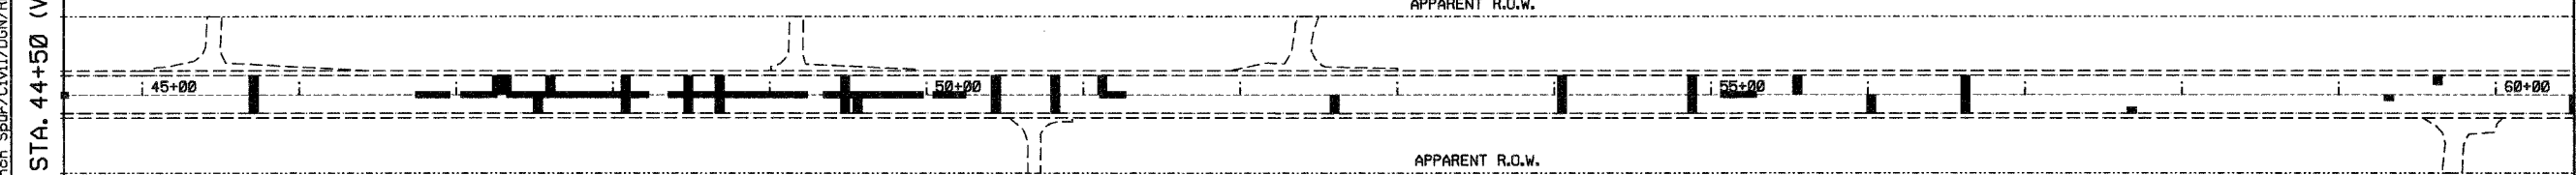

STATION 44+50 TO STATION 60+50

**LEGEND**

- PCC MEDIAN REMOVAL
- PCC MEDIAN REMOVAL PARTIAL DEPTH
- PCC BUTT JOINT
- PAVEMENT PATCHING
- HMA SURFACE REMOVAL
- PCC SURFACE REMOVAL

DEPARTMENT OF ENGINEERING  
 DANVILLE, ILL. R. DAVID SCHNELLE, CITY ENGINEER  
 LYNCH ROAD IMPROVEMENT  
 EXISTING REMOVAL PLAN  
 STA. 29+00 TO STA. 60+50  
 SCALE: 1:50  
 DATE: 3/12/2007  
 DRAWN BY: RDS  
 CHECKED BY: JPH

	REVISIONS	DATE
	NAME	

X:\Projects\C:\Current\05010215-Lynch\_Spur\Civil\DMN\REM010.dgn