



RTE.	PROJECT NO.	COUNTY	TOTAL SHEETS	SHEET NO.
•	05-00218-00-PV	VERMILION	57	22
STA. 00+00.00 TO STA. 335+39.18				
*F.A.P. 729 & F.A.U. 6999 CONTRACT NO. 91367				

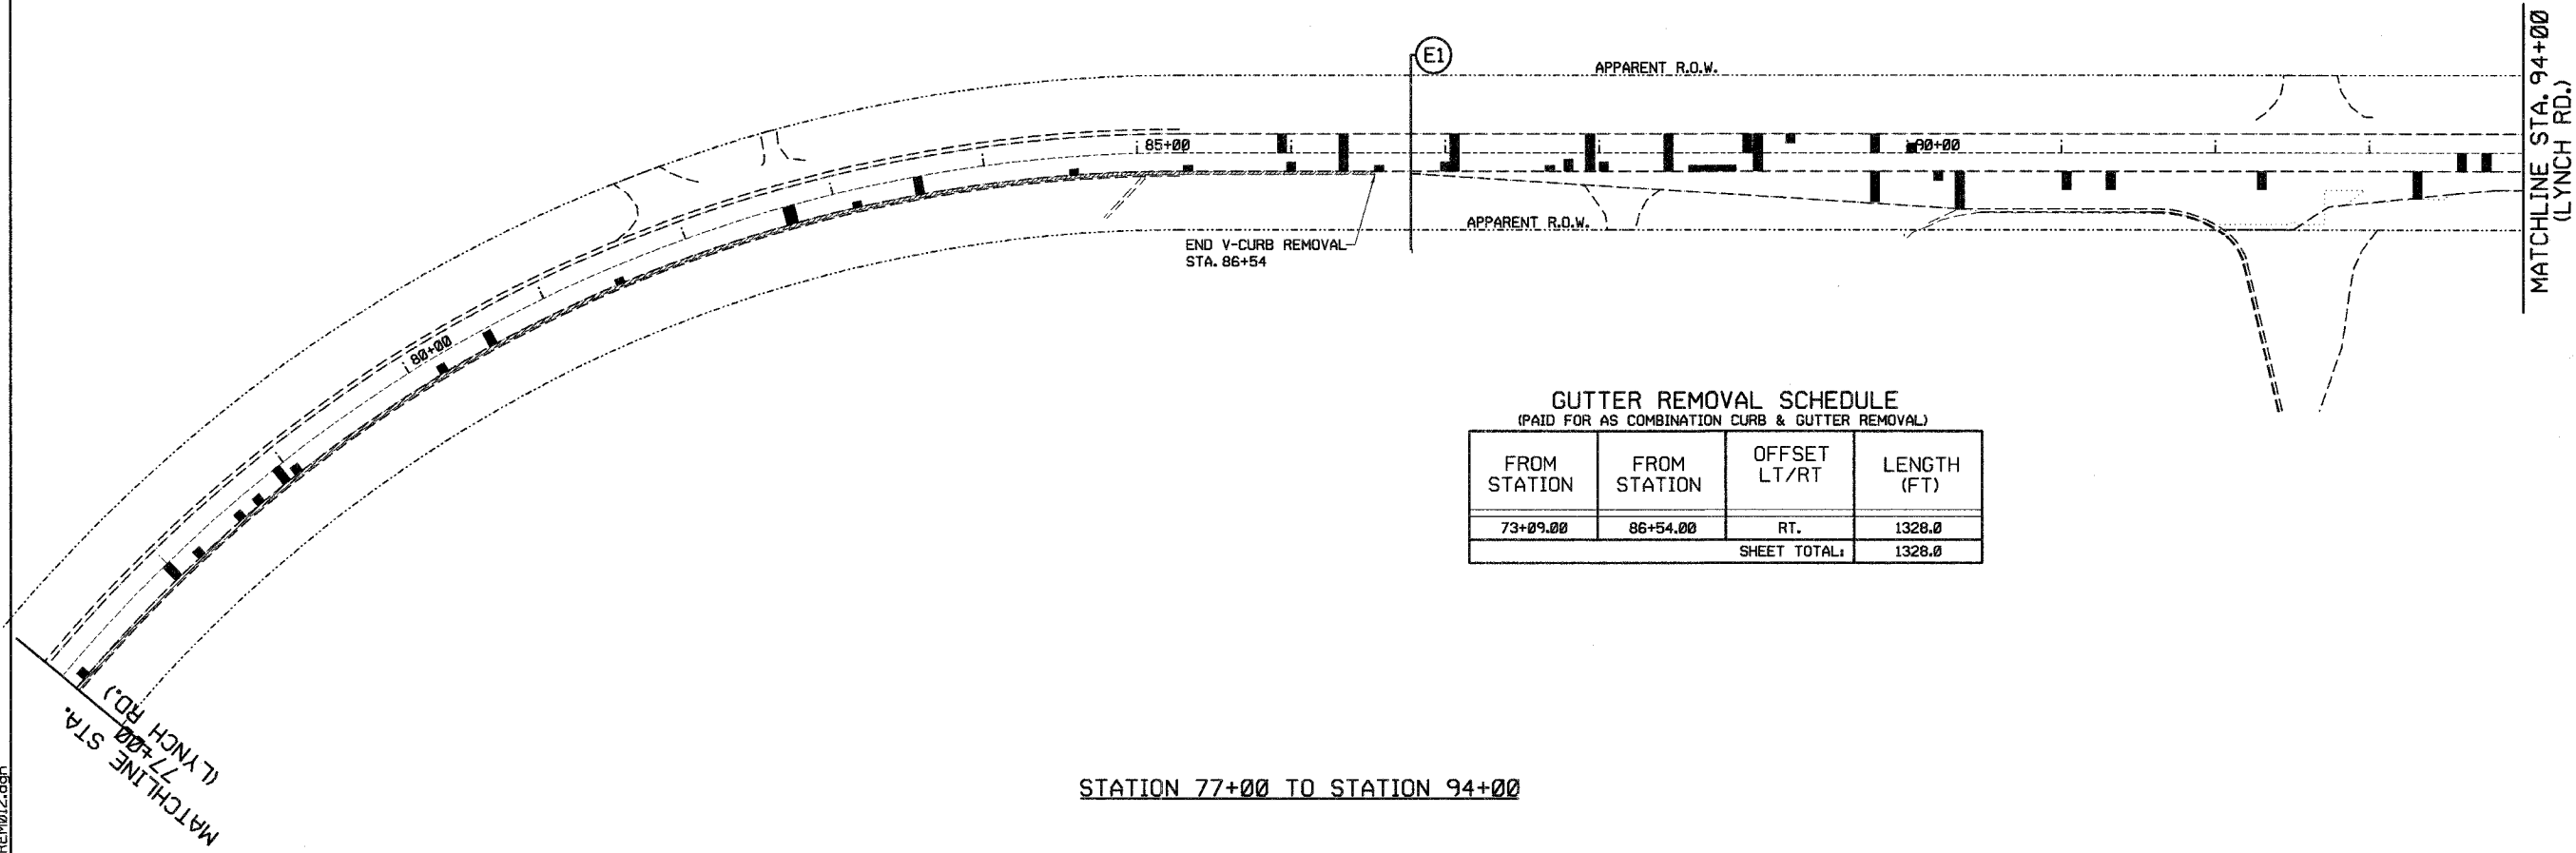

GUTTER REMOVAL SCHEDULE
(PAID FOR AS COMBINATION CURB & GUTTER REMOVAL)

FROM STATION	FROM STATION	OFFSET LT/RT	LENGTH (FT)
73+09.00	86+54.00	RT.	1328.0
SHEET TOTAL:			1328.0

STATION 77+00 TO STATION 94+00

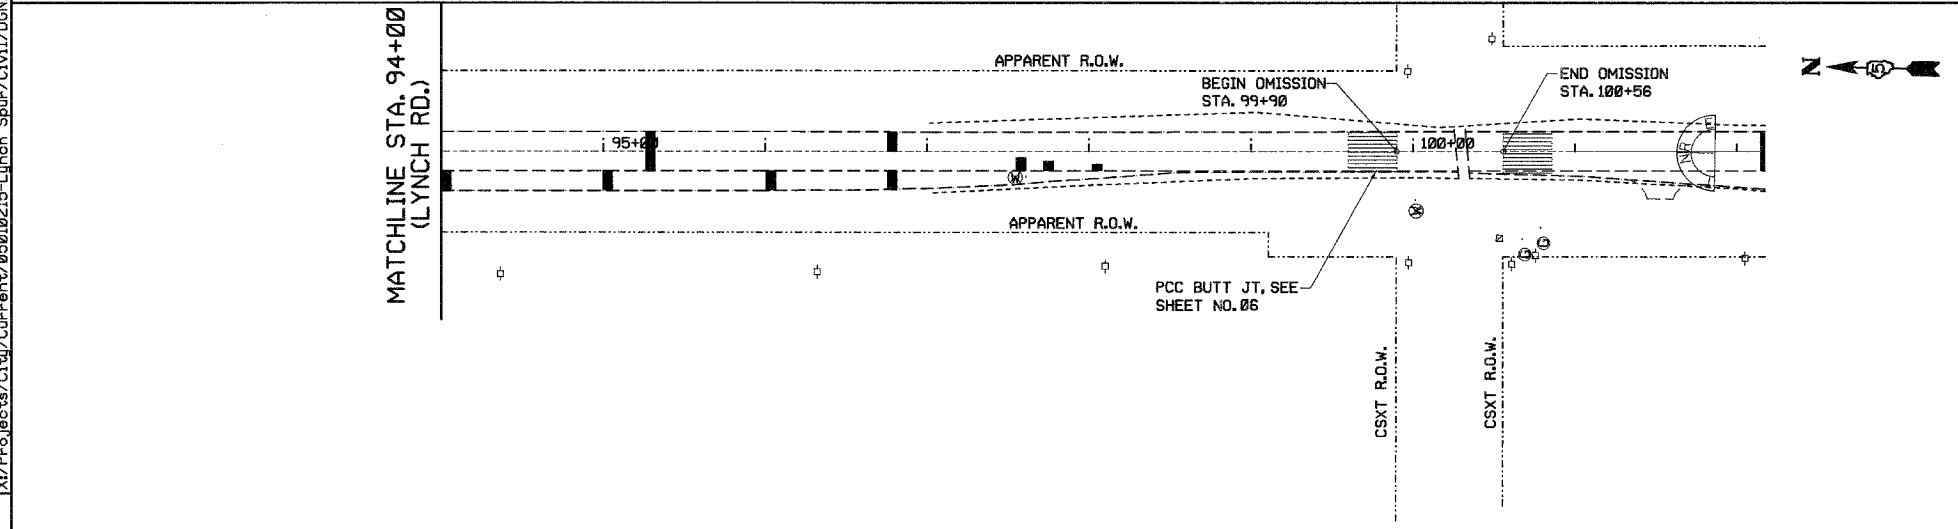

STATION 94+00 TO STATION 100+56

- LEGEND**
- PCC MEDIAN REMOVAL
 - PCC MEDIAN REMOVAL PARTIAL DEPTH
 - PCC BUTT JOINT
 - PAVEMENT PATCHING
 - HMA SURFACE REMOVAL
 - PCC SURFACE REMOVAL

DEPARTMENT OF ENGINEERING
DANVILLE, ILL. R. DAVID SCHNELLE, CITY ENGINEER
LYNCH ROAD IMPROVEMENT
EXISTING REMOVAL PLAN
STA. 77+00 TO STA. 100+56
SCALE: 1/50
DATE: 3/12/2007
DRAWN BY: RDS
CHECKED BY: JPH

REVISIONS

NO.	NAME	DATE

City of Danville
CITY OF DANVILLE, ILL. WEST MAIN STREET
DANVILLE, ILL. 61830

X:\Projects\City\Current\05010215-Lynch Spur\Civil\DM\REM012.dgn