


RTE.	PROJECT NO.	COUNTY	TOTAL SHEETS	SHEET NO.
•	05-00218-00-PV	VERMILION	57	34
STA. 00+00.00 TO STA. 335+39.10				
*F.A.P. 729 & F.A.U. 6999 C.D. TRACT NO. 91367				

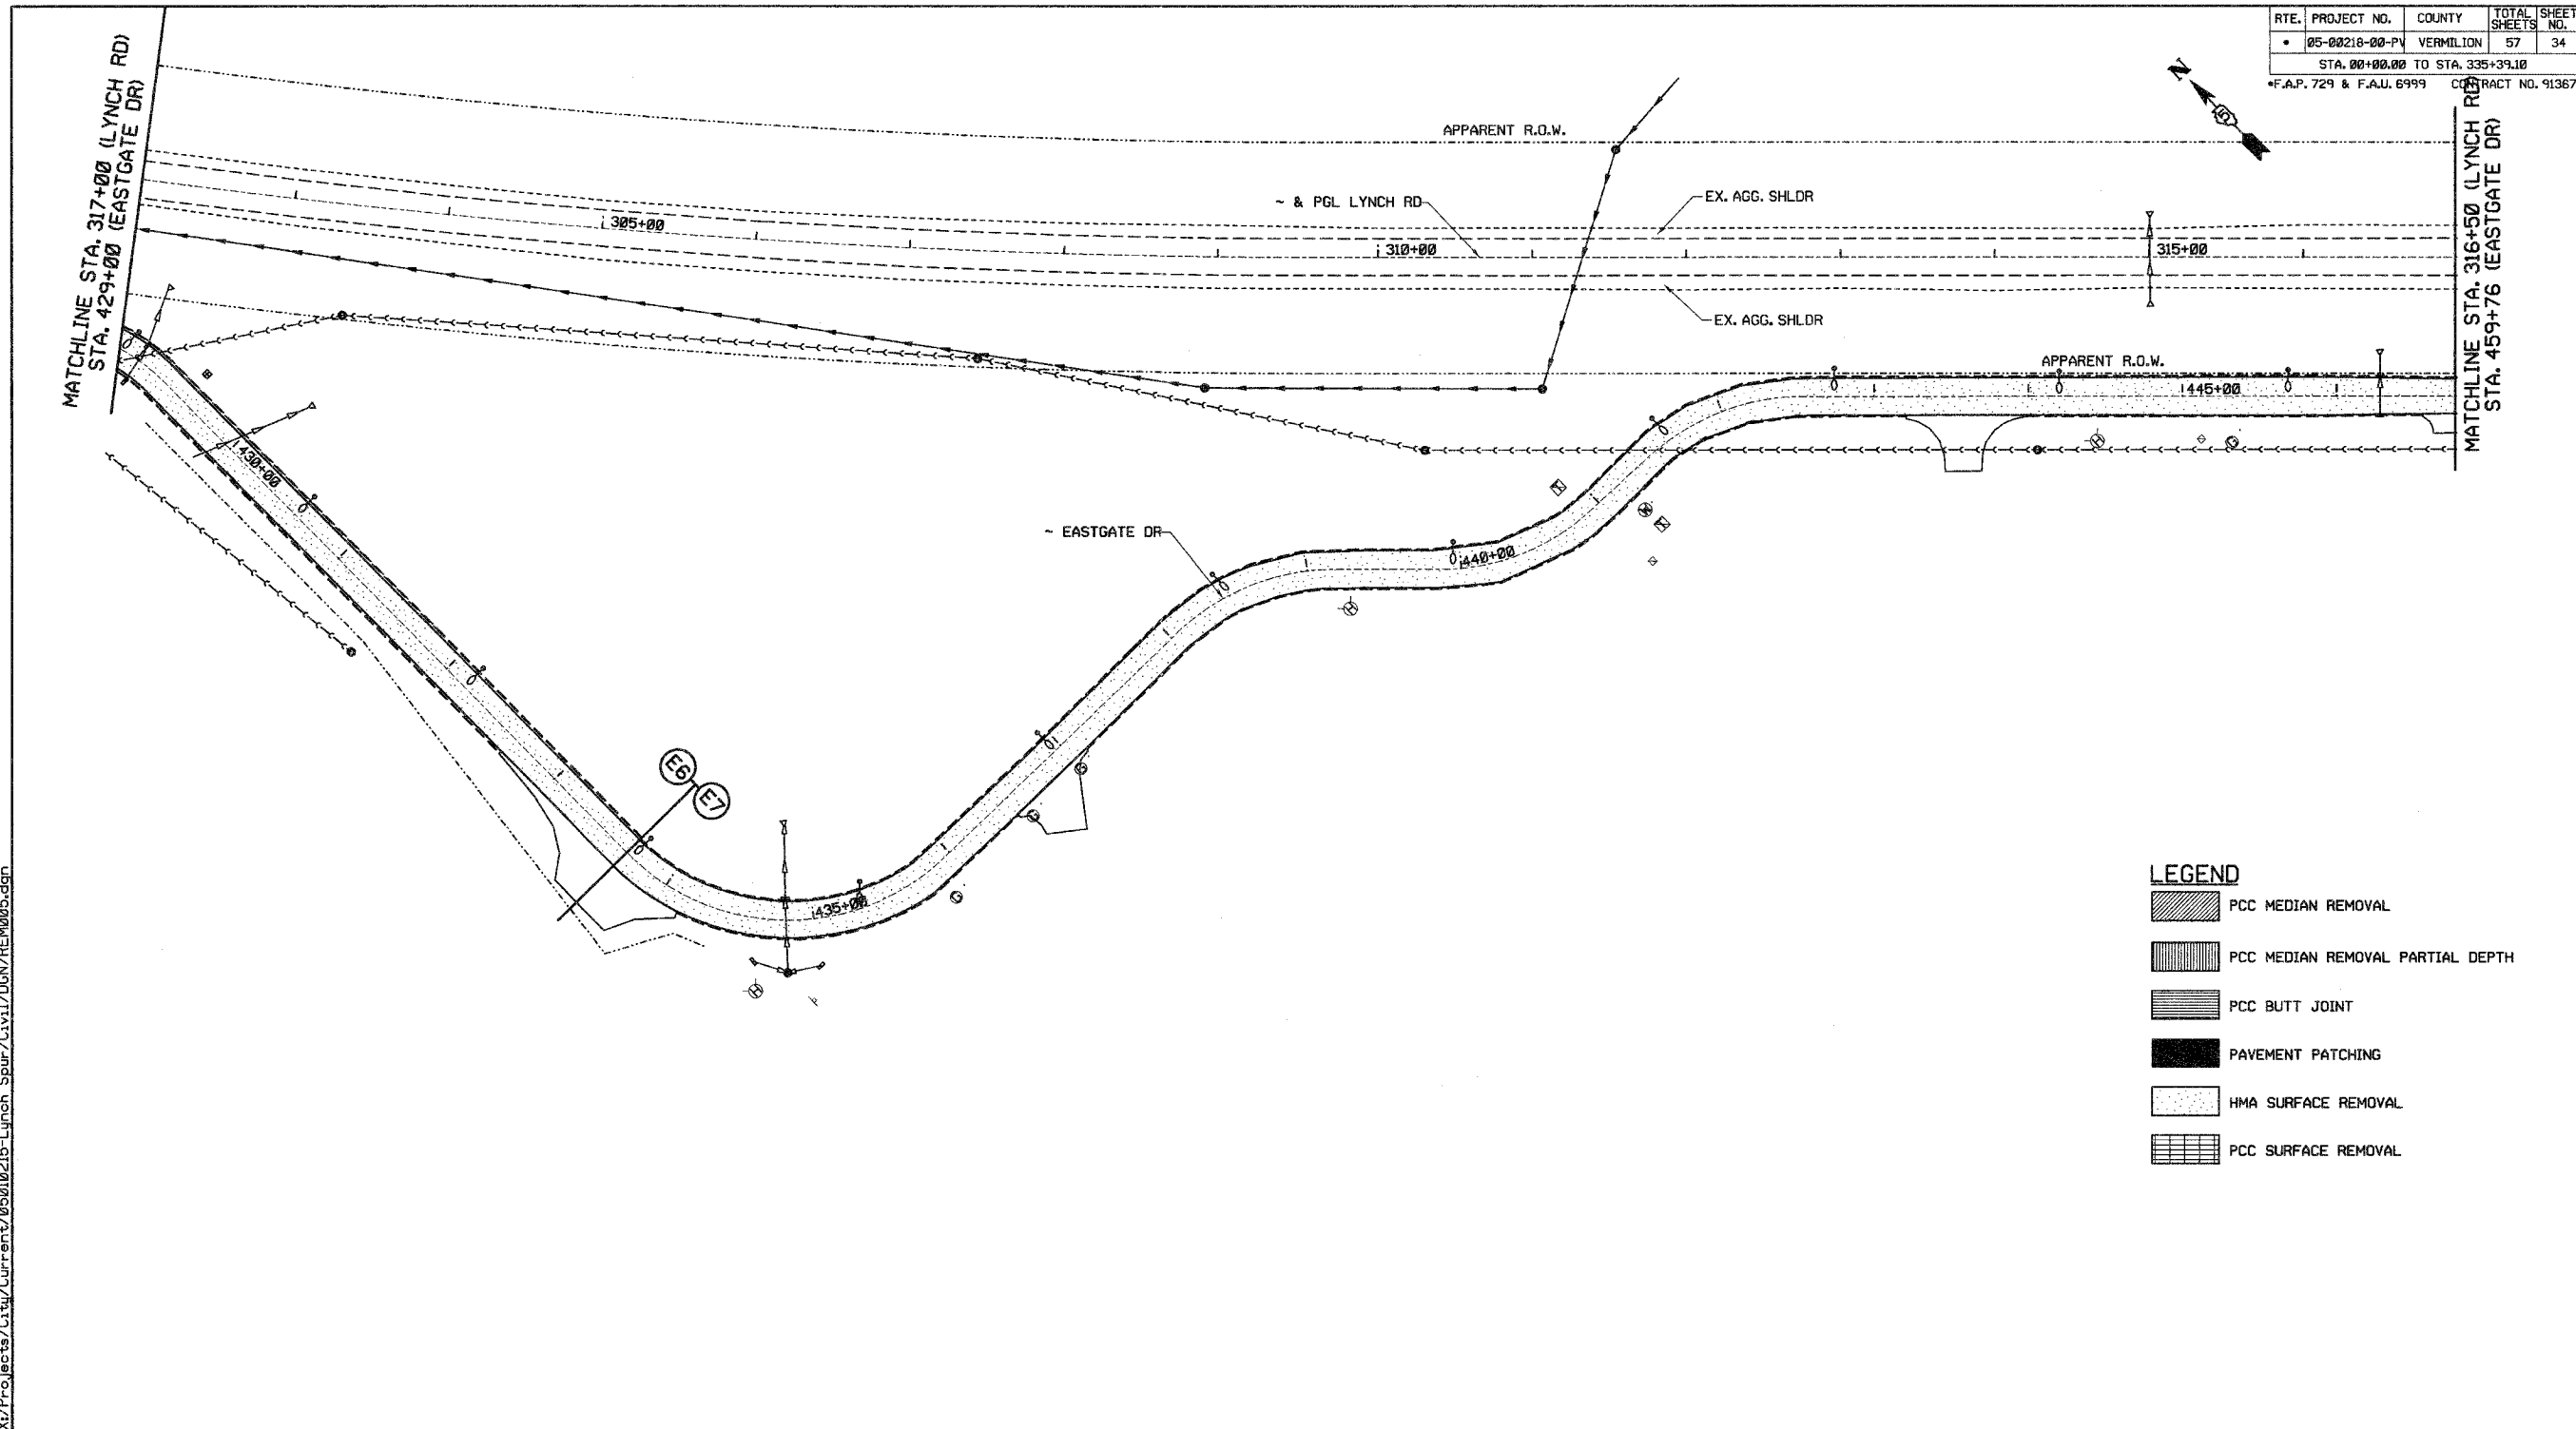

**LEGEND**

	PCC MEDIAN REMOVAL
	PCC MEDIAN REMOVAL PARTIAL DEPTH
	PCC BUTT JOINT
	PAVEMENT PATCHING
	HMA SURFACE REMOVAL
	PCC SURFACE REMOVAL

	DATE
	REVISIONS
NAME	

DEPARTMENT OF ENGINEERING  
 DANVILLE, IL R. DAVID SCHNELLE, CITY ENGINEER  
 LYNCH ROAD IMPROVEMENT  
 EXISTING REMOVAL PLAN  
 STA. 302+00 TO STA. 317+00  
 SCALE: 1/50  
 DATE: 3/12/2007  
 DRAWN BY: RDS  
 CHECKED BY: MEW

X:\Projects\Cities\Currents\05010215-Lynch Spur\Civil\DCN\REM005.dgn