
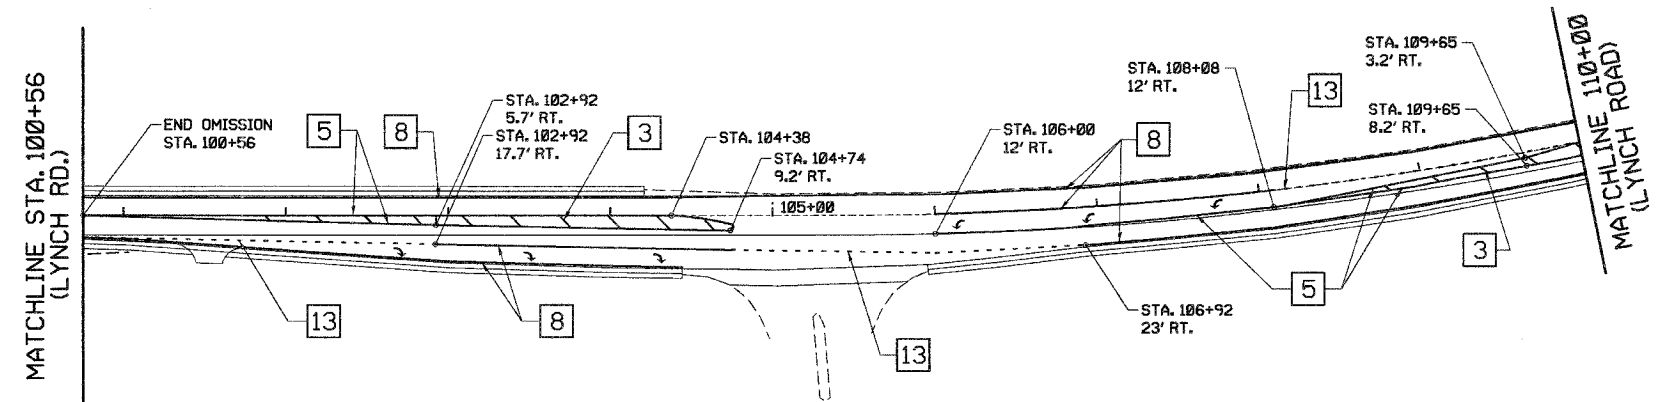


RTE.	PROJECT NO.	COUNTY	TOTAL SHEET NO.
•	05-00218-00-PV	VERMILION	57
STA. 00+00.00 TO STA. 335+39.10			41
*F.A.P. 729 & F.A.U. 6999			CONTRACT NO. 91367

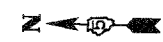

- 1 100 (4) SKIP-DASH (YELLOW)
- 2 100 (4) SOLID (YELLOW)
- 3 300 (12) DIAGONAL (YELLOW)
- 4 100 (4) DOUBLE YELLOW (NARROW)
- 5 100 (4) DOUBLE YELLOW (WIDE)
- 6 SYMBOLS
- 7 100 (4) SKIP-DASH (WHITE)
- 8 100 (4) SOLID (WHITE)
- 9 300 (12) DIAGONAL (WHITE)
- 10 150 (6) CROSS WALK (WHITE)
- 11 600 (24) STOP BAR (WHITE)
- 12 200 (8) SOLID (WHITE)
- 13 100 (4) LANE LINE EXTENSIONS (WHITE)
- 14 RESERVED

NOTES:  
 1. FOR THERMOPLASTIC PAVEMENT MARKING SCHEDULE, SEE SHEET NO.42

DEPARTMENT OF ENGINEERING  
 DANVILLE, ILL. R. DAVID SCHNELLE, CITY ENGINEER  
 LYNCH ROAD IMPROVEMENT  
 PAVEMENT MARKING PLAN  
 STA. 100+75 TO STA. 110+00  
 SCALE: 1:50 DRAWN BY: JPH  
 DATE: 3/12/2007 CHECKED BY: RDS

REVISIONS	DATE
NAME	

X:\Projects\Cty\Current\05010215-Lynch Spur\Civil\DM\STP001.dgn

