


RTE.	PROJECT NO.	COUNTY	TOTAL SHEETS	SHEET NO.
• 06-00218-00-PV		VERMILION	57	42
STA. 00+00.00 TO STA. 335+39.18				
*F.A.P. 729 & F.A.U. 6999 CONTRACT NO. 91367				

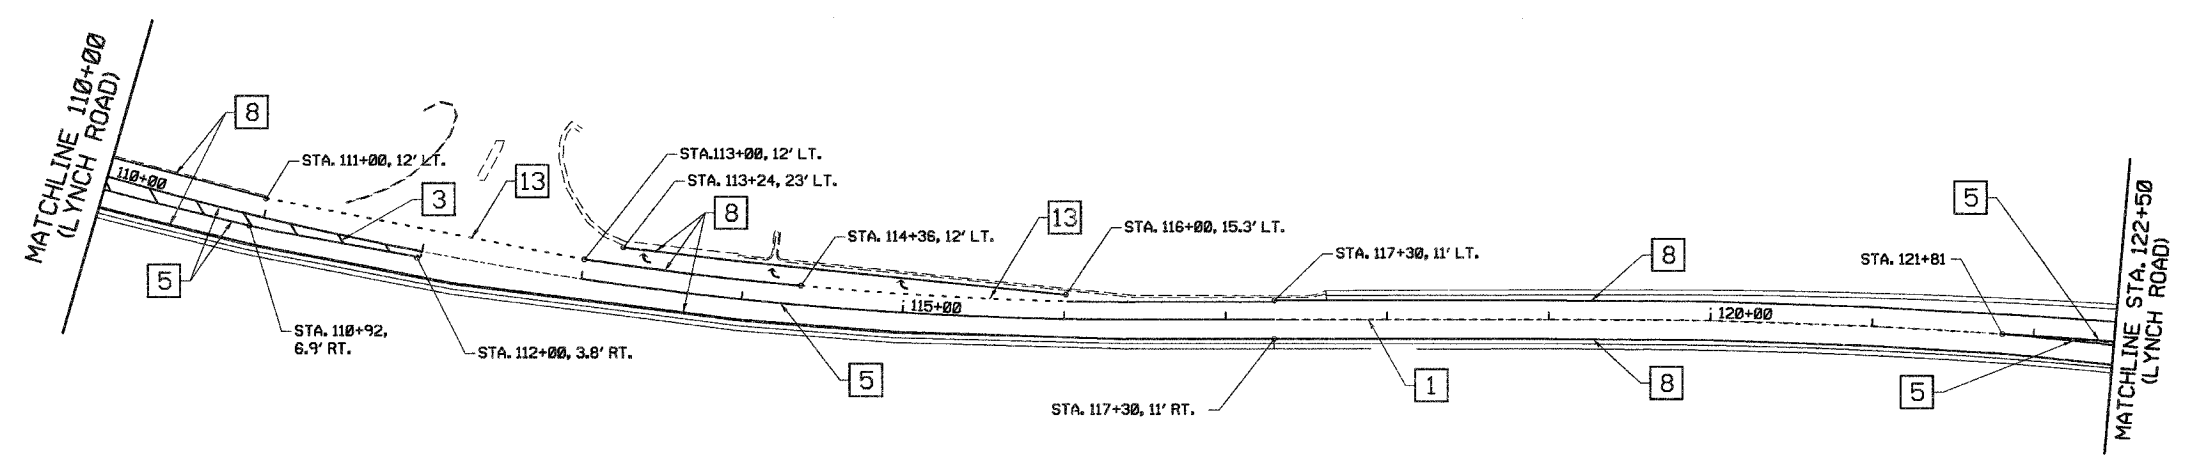

THERMOPLASTIC MARKING SCHEDULE

FROM STATION	TO STATION	TYPE CTR. OR LEFT	TYPE RIGHT	MARKING	QUANTITY (FT OR SF)
100+56.00	102+92.00		SKIP DASH	4' WHITE	59
102+92.00	104+74.00		SOLID	4' WHITE	182
104+44.00	106+00.00	SOLID		4' WHITE	156
104+74.00	106+92.00		SKIP DASH	4' WHITE	55
106+00.00	108+00.00	SOLID	SOLID	4' WHITE	400
106+00.00	106+92.00	SOLID		4' WHITE	184
106+92.00	108+08.00	SOLID	SOLID	4' WHITE	348
108+08.00	111+00.00	SOLID	SOLID	4' WHITE	584
108+08.00	110+00.00	SKIP DASH		4' WHITE	48
111+00.00	113+00.00	SKIP DASH	SOLID	4' WHITE	250
113+00.00	113+24.00	SOLID	SOLID	4' WHITE	48
113+24.00	114+36.00	SOLID	SOLID	4' WHITE	336
114+36.00	122+50.00	SOLID	SOLID	4' WHITE	1628
100+56.00	104+74.00		SOLID	12' YELLOW	83
108+08.00	112+00.00		SOLID	12' YELLOW	84
100+56.00	104+74.00	SOLID	SOLID	4' YELLOW	1608
108+08.00	112+00.00	SOLID	SOLID	4' YELLOW	1552
113+00.00	117+30.00	SOLID		4' YELLOW	860
117+30.00	121+81.00	SKIP DASH		4' YELLOW	113
121+81.00	122+50.00	SOLID		4' YELLOW	138
		SHEET TOTAL	TURN	ARROWS	140.4
		SHEET TOTAL	4' WHITE		4278
		SHEET TOTAL	4' YELLOW		4271
		SHEET TOTAL	12' YELLOW		167

- 1 100 (4) SKIP-DASH (YELLOW)
- 2 100 (4) SOLID (YELLOW)
- 3 300 (12) DIAGONAL (YELLOW)
- 4 100 (4) DOUBLE YELLOW (NARROW)
- 5 100 (4) DOUBLE YELLOW (WIDE)
- 6 SYMBOLS
- 7 100 (4) SKIP-DASH (WHITE)
- 8 100 (4) SOLID (WHITE)
- 9 300 (12) DIAGONAL (WHITE)
- 10 150 (6) CROSS WALK (WHITE)
- 11 600 (24) STOP BAR (WHITE)
- 12 200 (8) SOLID (WHITE)
- 13 100 (4) LANE LINE EXTENSIONS (WHITE)
- 14 RESERVED

NOTES:

1. WORK THIS SHEET WITH SHEET NO. 41

DEPARTMENT OF ENGINEERING  
 DANVILLE, IL. R. DAVID SCHNELLE, CITY ENGINEER  
 LYNCH ROAD IMPROVEMENT  
 PAVEMENT MARKING PLAN  
 STA. 110+00 TO STA. 122+50

SCALE: 1/50  
 DATE: 3/12/2007  
 DRAWN BY: JPH  
 CHECKED BY: RDS

**curtille**  
 CITY OF DANVILLE, ILLINOIS  
 REVISIONS  
 NAME DATE

X:\Projects\Cty\Currrent\05010215-Lynch\_Spur\C.v.1\DNV\STP002.dgn