


RTE.	PROJECT NO.	COUNTY	TOTAL SHEETS	SHEET NO.
•	05-00218-00-PV	VERMILION	57	45
STA. 00+00.00 TO STA. 335+39.18				
*F.A.P. 729 & F.A.U. 6999 CONTRACT NO. 91367				



MATCHLINE STA. 287+00
(LYNCH ROAD)

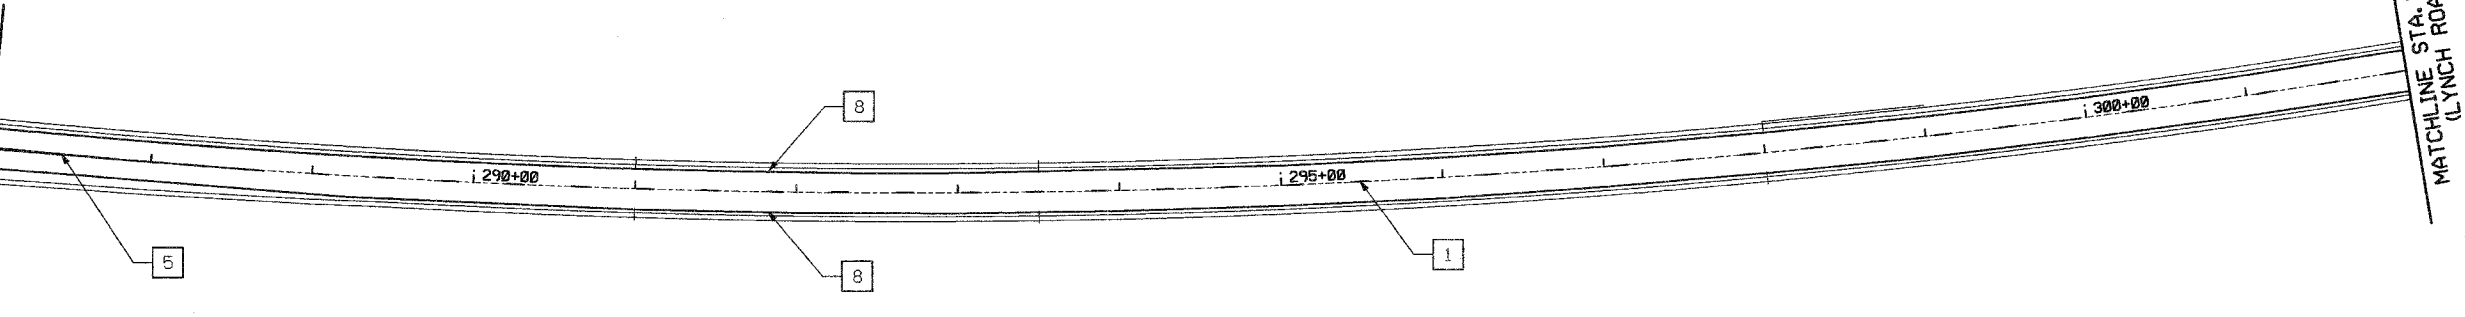

MATCHLINE STA. 302+00
(LYNCH ROAD)

- 1 100 (4) SKIP-DASH (YELLOW)
- 2 100 (4) SOLID (YELLOW)
- 3 300 (12) DIAGONAL (YELLOW)
- 4 100 (4) DOUBLE YELLOW (NARROW)
- 5 100 (4) DOUBLE YELLOW (WIDE)
- 6 SYMBOLS
- 7 100 (4) SKIP-DASH (WHITE)
- 8 100 (4) SOLID (WHITE)
- 9 300 (12) DIAGONAL (WHITE)
- 10 150 (6) CROSS WALK (WHITE)
- 11 600 (24) STOP BAR (WHITE)
- 12 200 (8) SOLID (WHITE)
- 13 100 (4) LANE LINE EXTENSIONS (WHITE)
- 14 RESERVED

NOTES:
1. FOR THERMOPLASTIC PAVEMENT MARKING SCHEDULE, SEE SHEET NO.48

REVISIONS	DATE

darrell
CITY OF DANVILLE, ILL. STREET LIGHTING DIVISION

DEPARTMENT OF ENGINEERING
DANVILLE, ILL. R. DAVID SCHNELLE, CITY ENGINEER
LYNCH ROAD IMPROVEMENT
PAVEMENT MARKING PLAN
STA. 287+00 TO STA. 302+00
SCALE: 1/50
DATE: 3/12/2007
DRAWN BY: JPH
CHECKED BY: RDS

X:\Projects\Cty\Current\05010215-Lynch_Spur\Cvt1\DGN\STP004.dgn