


F.A.P. RTE.	SECTION	COUNTY	TOTAL SHEETS	SHEET NO.
95	•	EFFINGHAM	409	221
STA. 465+00.00		TO STA. 469+00.00		
FED. ROAD DIST. NO. 7 ILLINOIS FED. AID PROJECT				

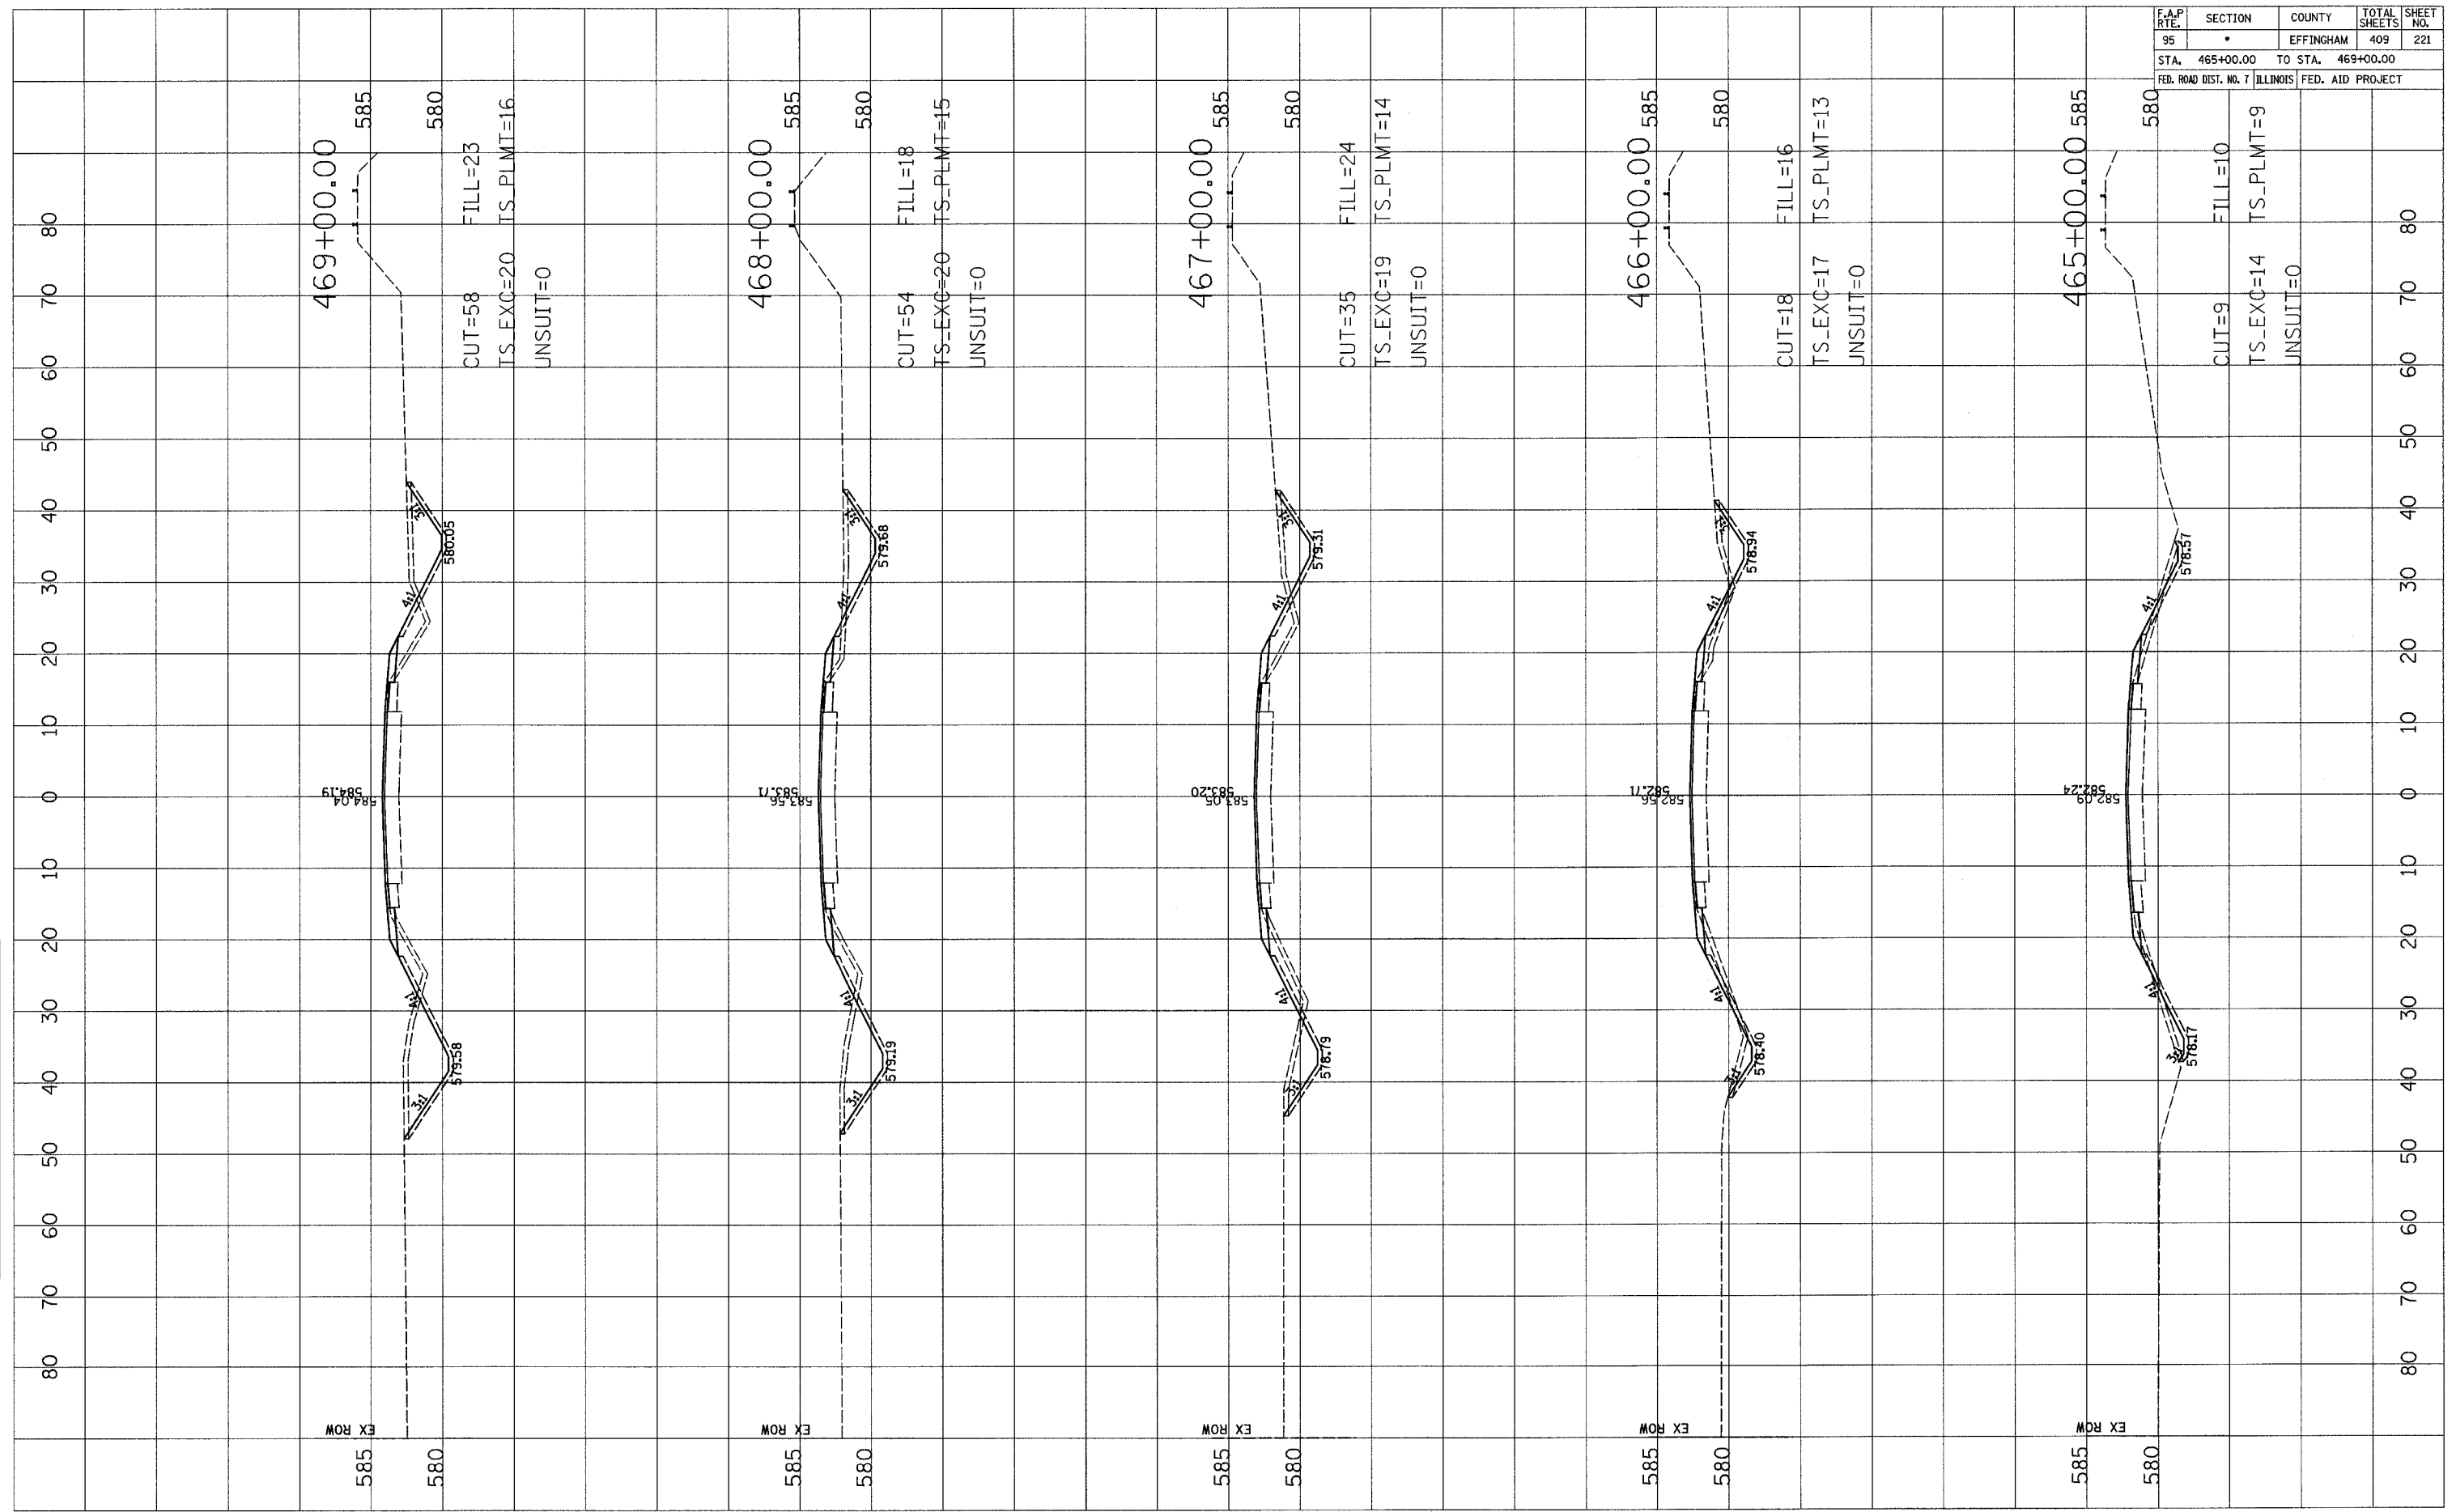

FINAL SURVEY	DATE
BY	
SURVEYED	
PLANNED	
NOTED	
AREAS CHECKED	
NO.	

ORIGINAL SURVEY	DATE
BY	
SURVEYED	
PLANNED	
NOTED	
AREAS CHECKED	
NO.	