


F.A.P. RTE.	SECTION	COUNTY	TOTAL SHEETS	SHEET NO.
95	•	EFFINGHAM	409	244
STA. 580+00.00		TO STA. 584+00.00		
FED. ROAD DIST. NO. 7 ILLINOIS FED. AID PROJECT				

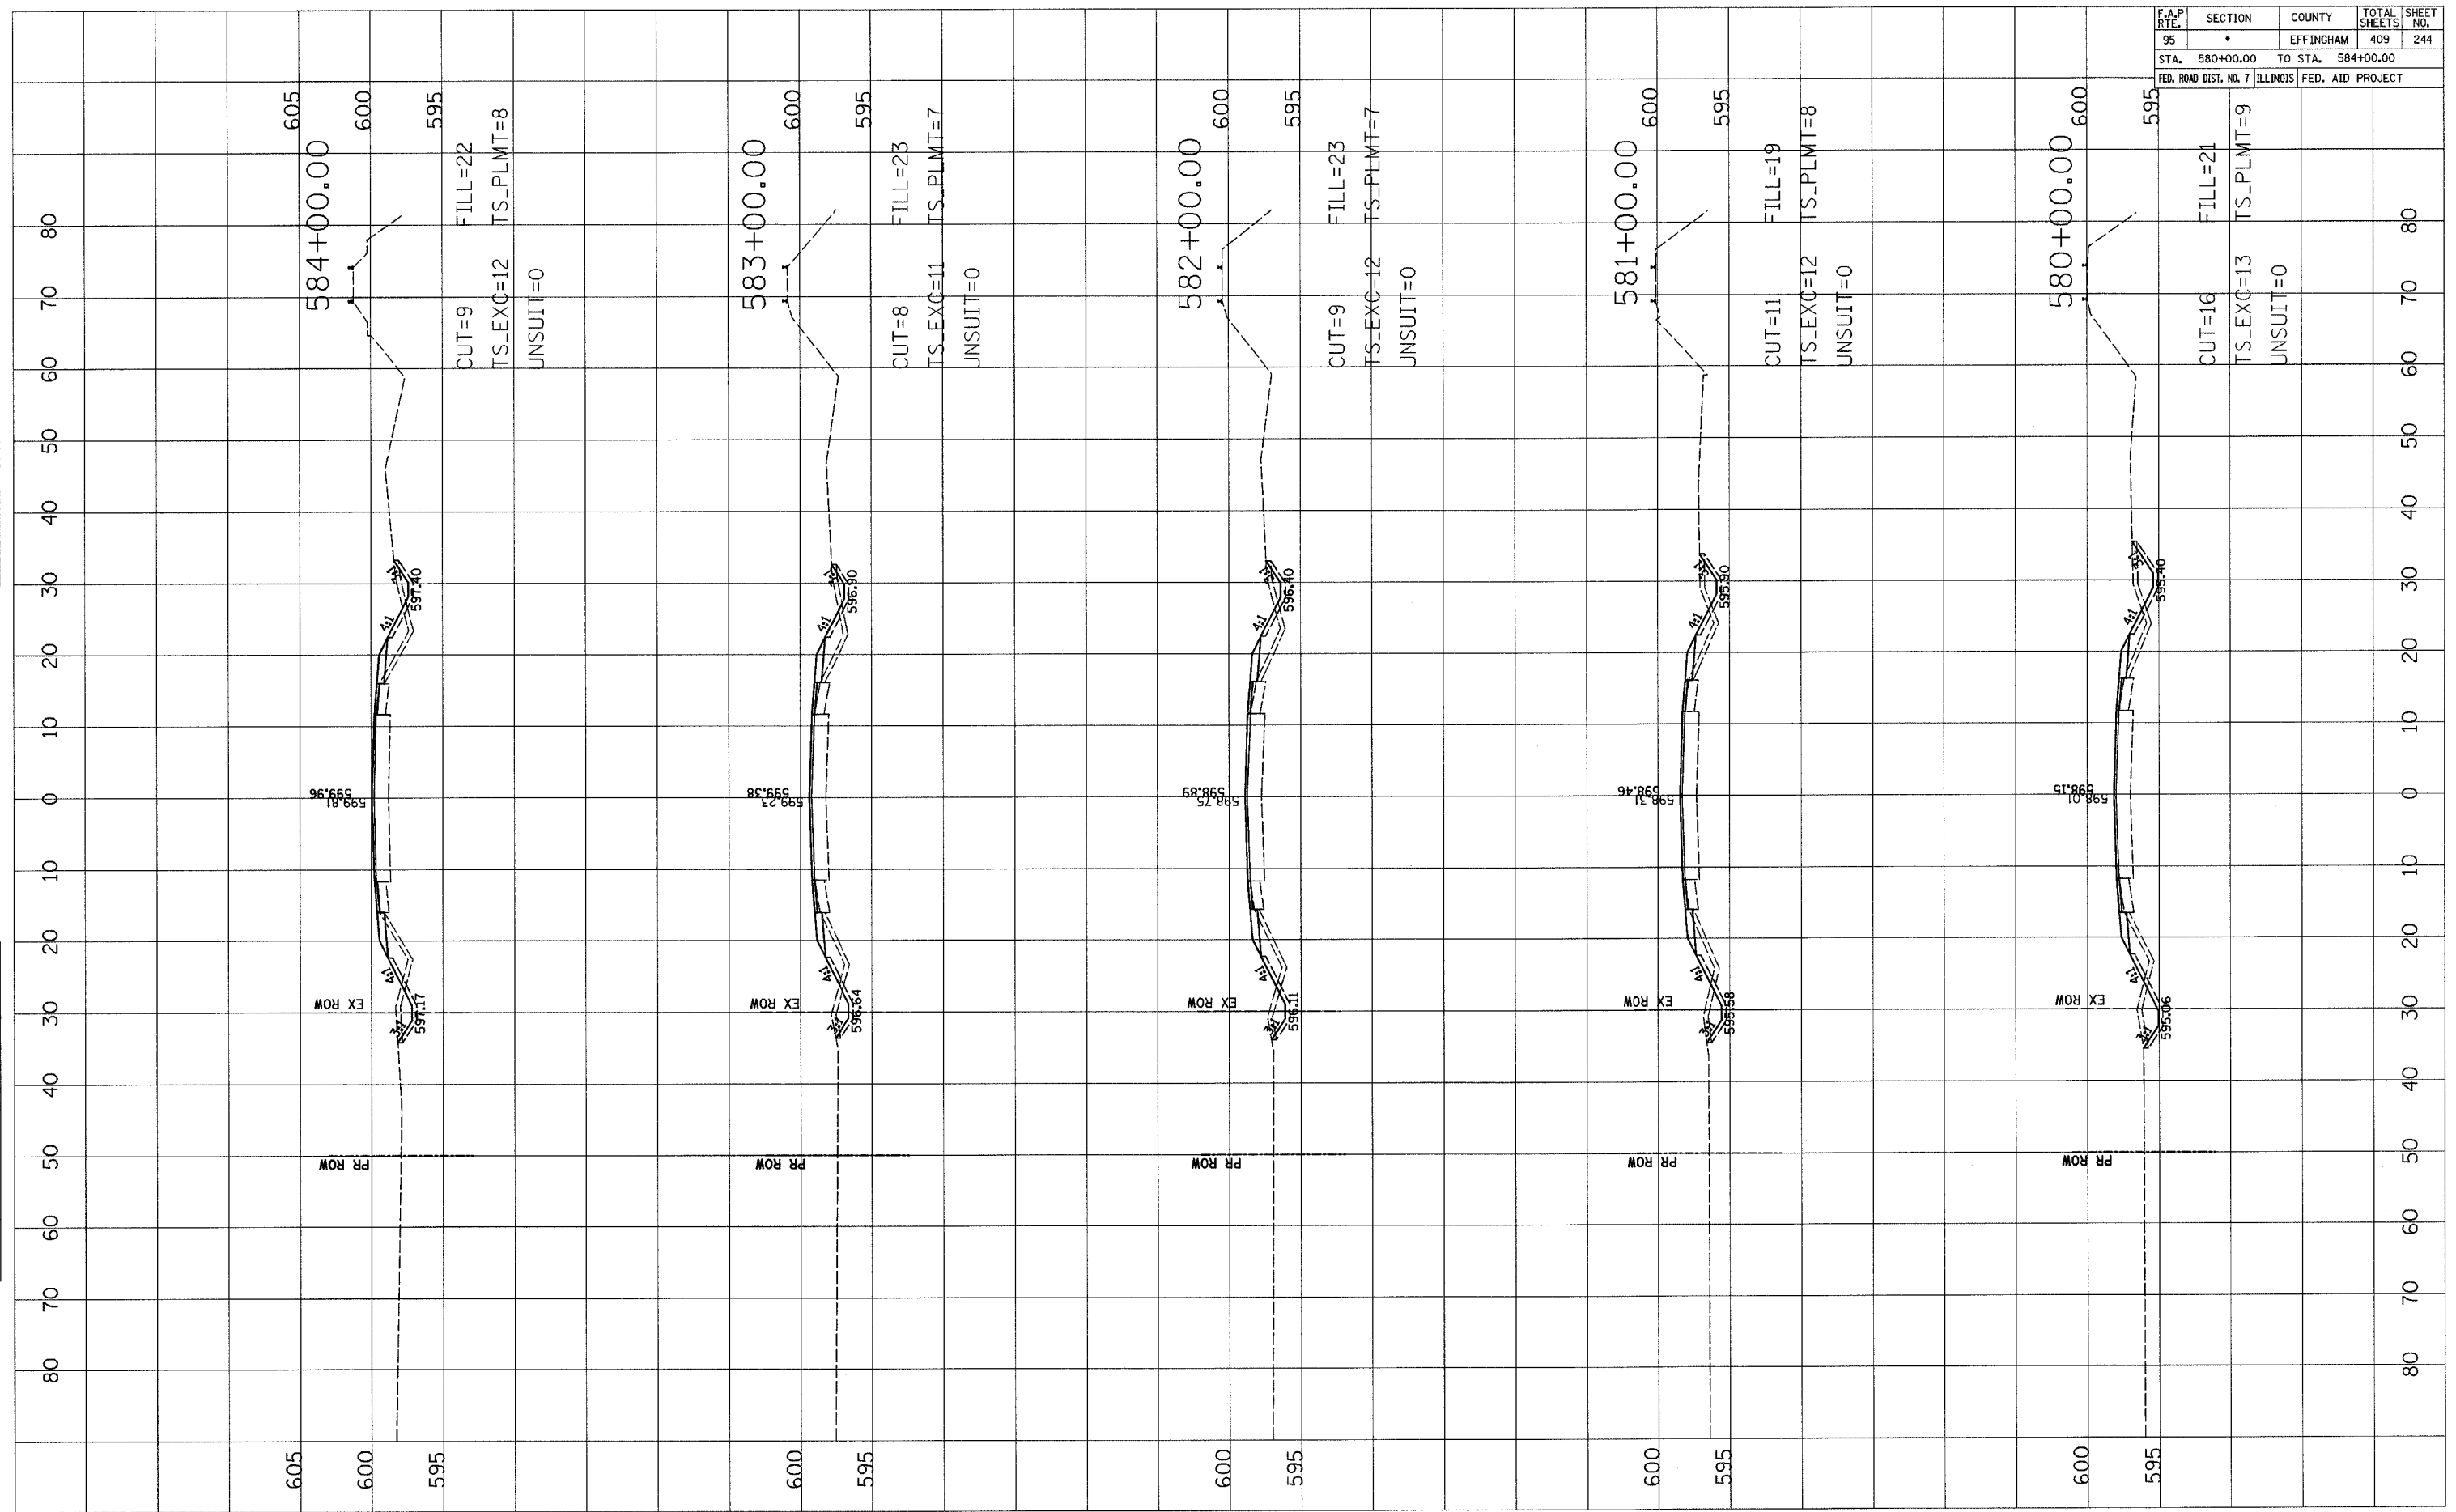

BY	DATE

FINAL SURVEY
SURVEYED
PLOTTED
NOTE BOOK
AREAS CHECKED

BY	DATE

ORIGINAL SURVEY
SURVEYED
PLOTTED
NOTE BOOK
AREAS CHECKED