


TYPICAL BITUMINOUS RUNDOWN DETAIL

CITY OF MATTOON
 SECTION 06-00144-00-RS
 F.A.U. 7695 / 14th STREET
 F.A.U. 7680 / 19th STREET
 F.A.U. 7679 / RUDY AVE.
 CONTRACT#: 95501
 COLES COUNTY
 SHEET 5 OF 35

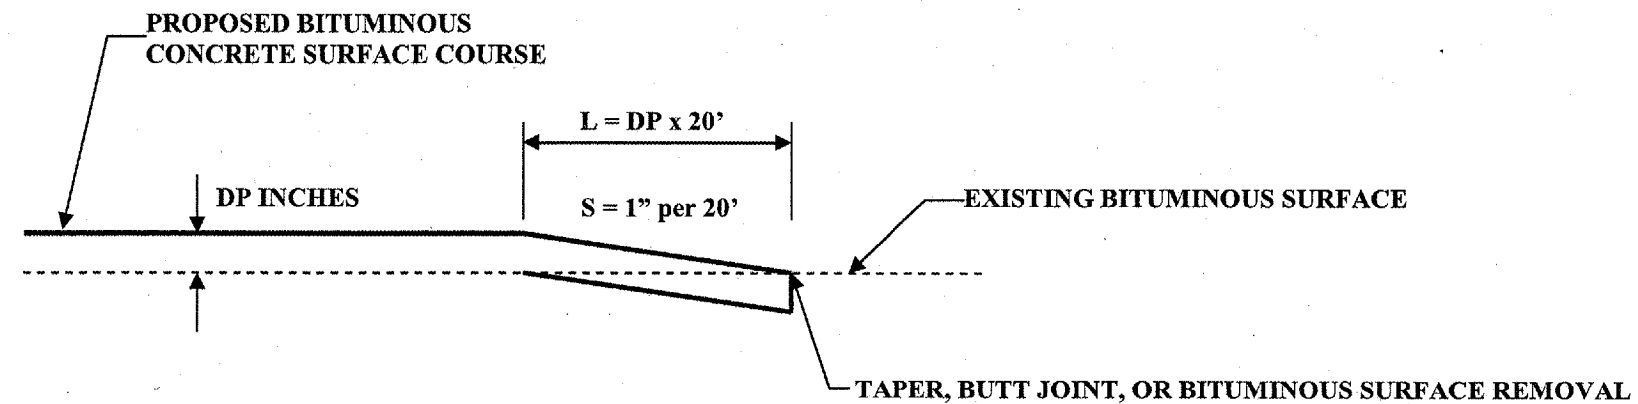

40600982 HOT MIX ASPHALT SURFACE REMOVE BUTT JOINT

<u>Location</u>	<u>Depth (DP)</u>	<u>Length of Rundown</u>	<u>Street</u>
12' Lt. - Rt., 17+30 ~ 17+45	1 1/4"	15.0' (LENGTH EXCEPTION RR TRACKS)	F.A.U. 7695 / 14 th STREET
12' Lt. - Rt., 17+51 ~ 17+66	1 1/4"	15.0' (LENGTH EXCEPTION RR TRACKS)	F.A.U. 7695 / 14 th STREET
18' Lt. - 11' Rt., 33+57 ~ 37' Lt. - 31' Rt., 33+82	1 1/4"	25.0'	F.A.U. 7695 / 14 th STREET
12' Lt. - Rt., 0+00 ~ 0+25	1 1/4"	25.0'	F.A.U. 7680 / 19 th STREET
12' Lt. - Rt., 30+60 ~ 30+75	1 1/4"	15.0' (LENGTH EXCEPTION RR TRACKS)	F.A.U. 7680 / 19 th STREET
12' Lt. - Rt., 30+81 ~ 30+96	1 1/4"	15.0' (LENGTH EXCEPTION RR TRACKS)	F.A.U. 7680 / 19 th STREET
12' Lt. - Rt., 34+21 ~ 34+46	1 1/4"	25.0'	F.A.U. 7680 / 19 th STREET
12' Lt. - Rt., 0+41 ~ 0+66	1 1/4"	25.0'	F.A.U. 7679 / RUDY AVE.
20' - 45' Lt., 12+63 ~ 13+50	1 1/4"	25.0'	F.A.U. 7679 / RUDY AVE.
19' - 30' Rt., 12+63 ~ 13+50	1 1/4"	11.0'	F.A.U. 7679 / RUDY AVE.
19' Lt. - Rt., 33+62 ~ 21' Lt. - Rt., 33+87	1 1/4"	25.0'	F.A.U. 7679 / RUDY AVE.
28' Lt. - 20' Rt., 35+29 ~ 23.5' Lt. 18' Rt., 35+54	1 1/4"	25.0'	F.A.U. 7679 / RUDY AVE.

LEVELING BINDER RUNDOWN TAPER

<u>Location</u>	<u>Depth (DP)</u>	<u>Length of Rundown</u>	<u>Street</u>
12' Lt. - Rt., 0+25 ~ 0+40	3/4"	15.0'	F.A.U. 7680 / 19 th STREET
11' Lt. - Rt., 30+45 ~ 30+60	3/4"	15.0'	F.A.U. 7680 / 19 th STREET
11' Lt. - Rt., 30+96 ~ 31+11	3/4"	15.0'	F.A.U. 7680 / 19 th STREET
11' Lt. - Rt., 34+06 ~ 34+21	3/4"	15.0'	F.A.U. 7680 / 19 th STREET
11' Lt. - Rt., 0+66 ~ 0+81	3/4"	15.0'	F.A.U. 7679 / RUDY AVE.
11' Lt. Rt., 33+47 ~ 33+62	3/4"	15.0'	F.A.U. 7679 / RUDY AVE.
11' Lt. - Rt., 35+54 ~ 35+69	3/4"	15.0'	F.A.U. 7679 / RUDY AVE.