


# PLAN VIEW

7695 / S. 14<sup>TH</sup> STREET

CITY OF MATTOON  
 SECTION 06-00144-00-RS  
 ROUTE: 7695 / S. 14<sup>TH</sup> ST.  
 CONTRACT: 95501  
 JOB: C-97-043-07  
 PROJECT: M-5042(16)  
 COLES COUNTY  
 SHEET 10 OF 35

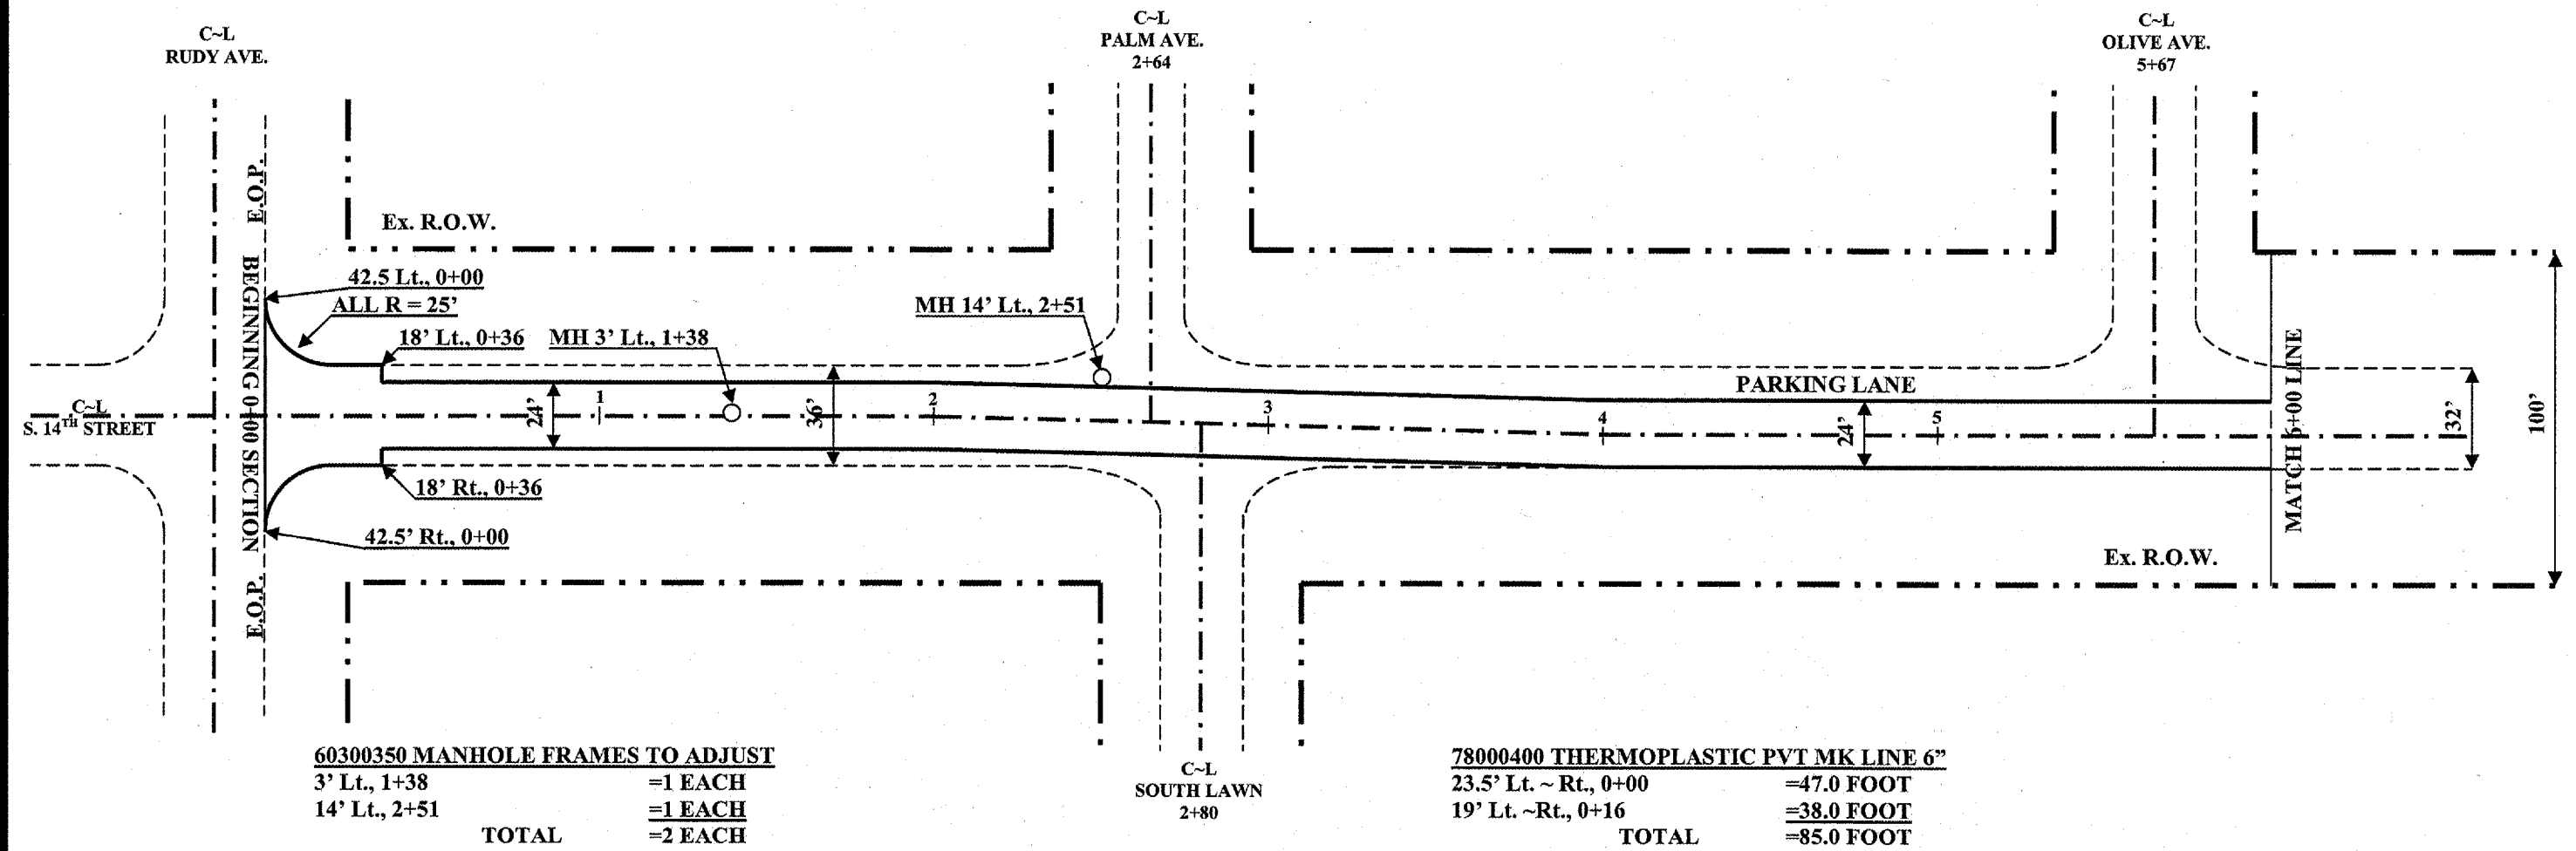

**60300350 MANHOLE FRAMES TO ADJUST**

3' Lt., 1+38	=1 EACH
14' Lt., 2+51	=1 EACH
<b>TOTAL</b>	<b>=2 EACH</b>

**78000400 THERMOPLASTIC PVT MK LINE 6"**

23.5' Lt. ~ Rt., 0+00	=47.0 FOOT
19' Lt. ~ Rt., 0+16	=38.0 FOOT
<b>TOTAL</b>	<b>=85.0 FOOT</b>

**78000650 THERMOPLASTIC PVT MK LINE 24"**  
**SOLID WHITE 24" STOP BAR**

CL. ~ 17' Lt., 0+24	=17.0 FOOT
<b>TOTAL</b>	<b>=17.0 FOOT</b>

SCALE: 1" = 50'