




# PLAN VIEW

7695 / S.14<sup>TH</sup> STREET

CITY OF MATTOON  
SECTION 06-00144-00-RS  
ROUTE: 7695 / S. 14<sup>TH</sup> ST.  
CONTRACT: 95501  
JOB: C-97-043-07  
PROJECT: M-5042(16)  
COLES COUNTY  
SHEET 13 OF 35

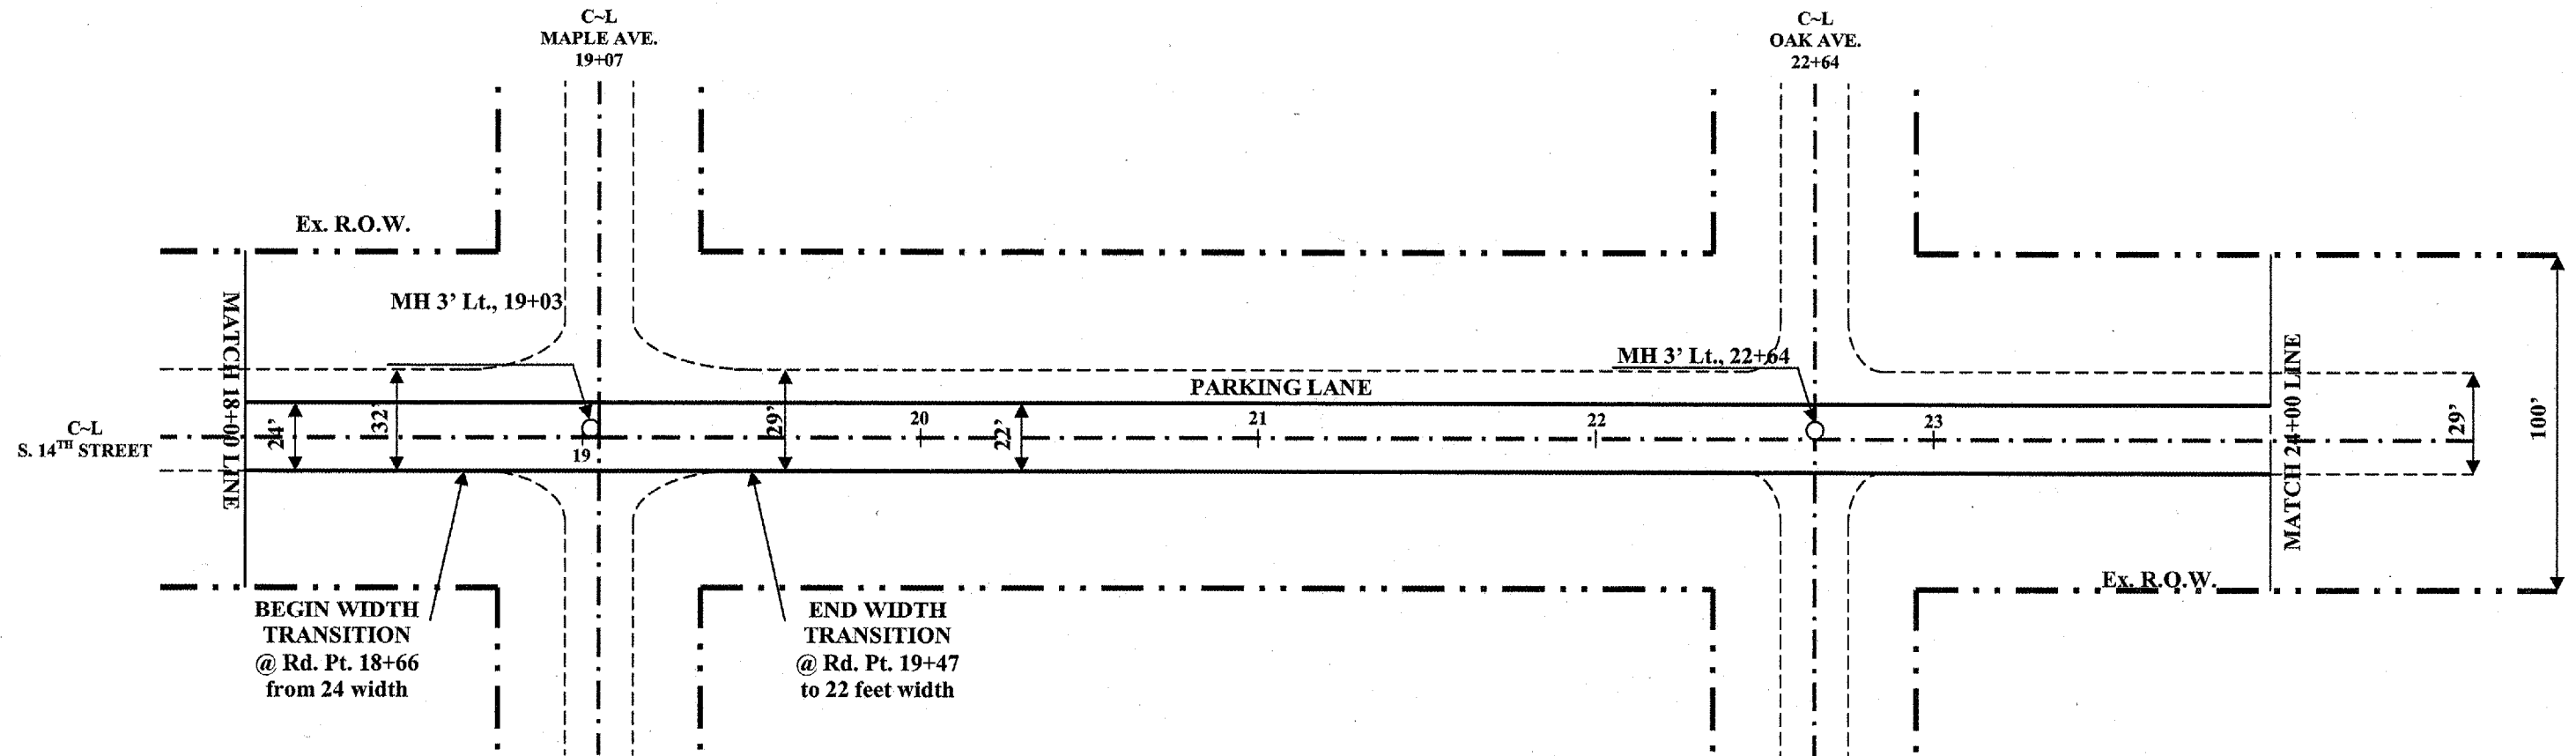

BEGIN WIDTH TRANSITION  
@ Rd. Pt. 18+66  
from 24 width

END WIDTH TRANSITION  
@ Rd. Pt. 19+47  
to 22 feet width

**60300350 MANHOLE FRAMES TO ADJUST**

3' Lt., 19+03	=1 EACH
3' Lt., 22+64	=1 EACH
<b>TOTAL</b>	<b>=2 EACH</b>

SCALE: 1" = 50'