


PLAN VIEW

7695 / S.14TH STREET

CITY OF MATTOON
 SECTION 06-00144-00-RS
 ROUTE: 7695 / S. 14TH ST.
 CONTRACT: 95501
 JOB: C-97-043-07
 PROJECT: M-5042(16)
 COLES COUNTY
 SHEET 14 OF 35

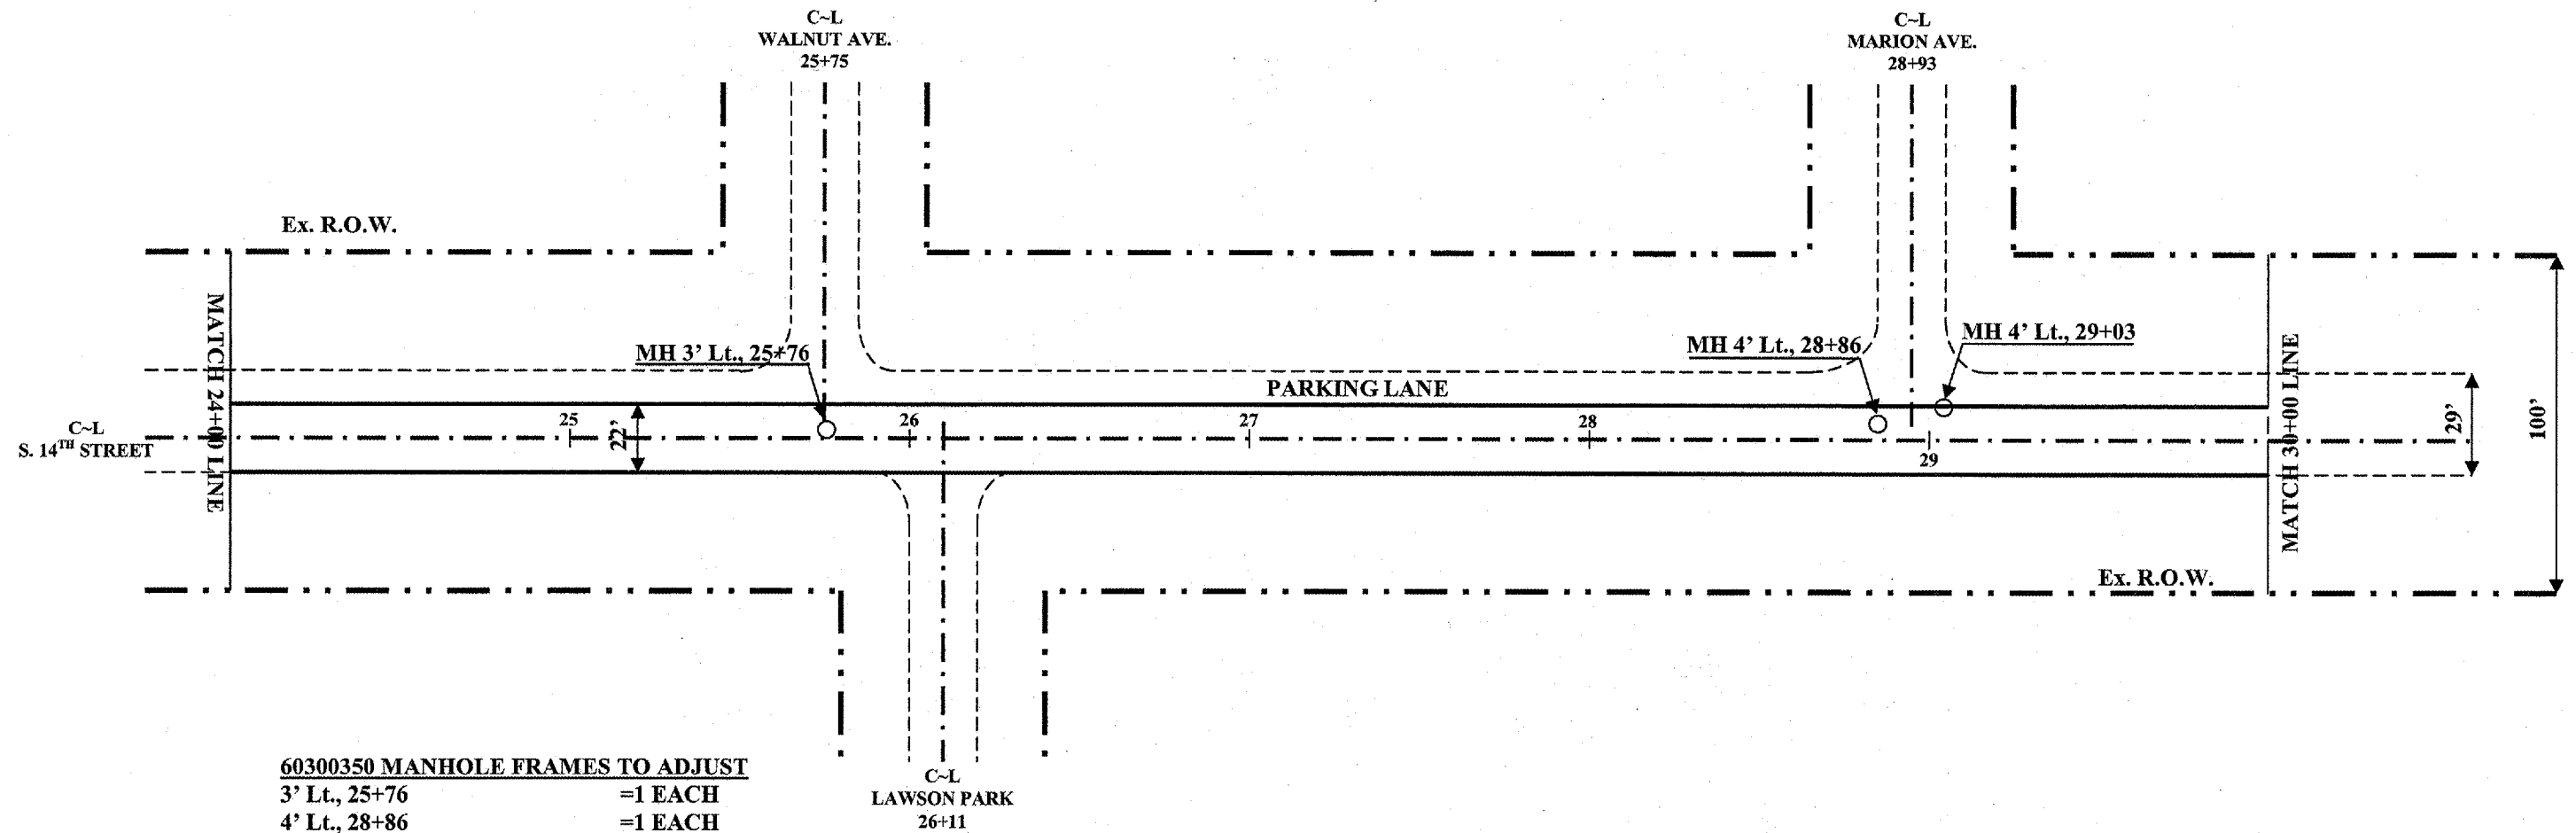

60300350 MANHOLE FRAMES TO ADJUST	
3' Lt., 25+76	=1 EACH
4' Lt., 28+86	=1 EACH
4' Lt., 29+03	=1 EACH
TOTAL	=3 EACH

SCALE: 1" = 50'