


PLAN VIEW

7695 / S.14TH STREET

CITY OF MATTOON
 SECTION 06-00144-00-RS
 ROUTE: 7695 / S. 14TH ST.
 CONTRACT: 95501
 JOB: C-97-043-07
 PROJECT: M-5042(16)
 COLES COUNTY
 SHEET 15 OF 35

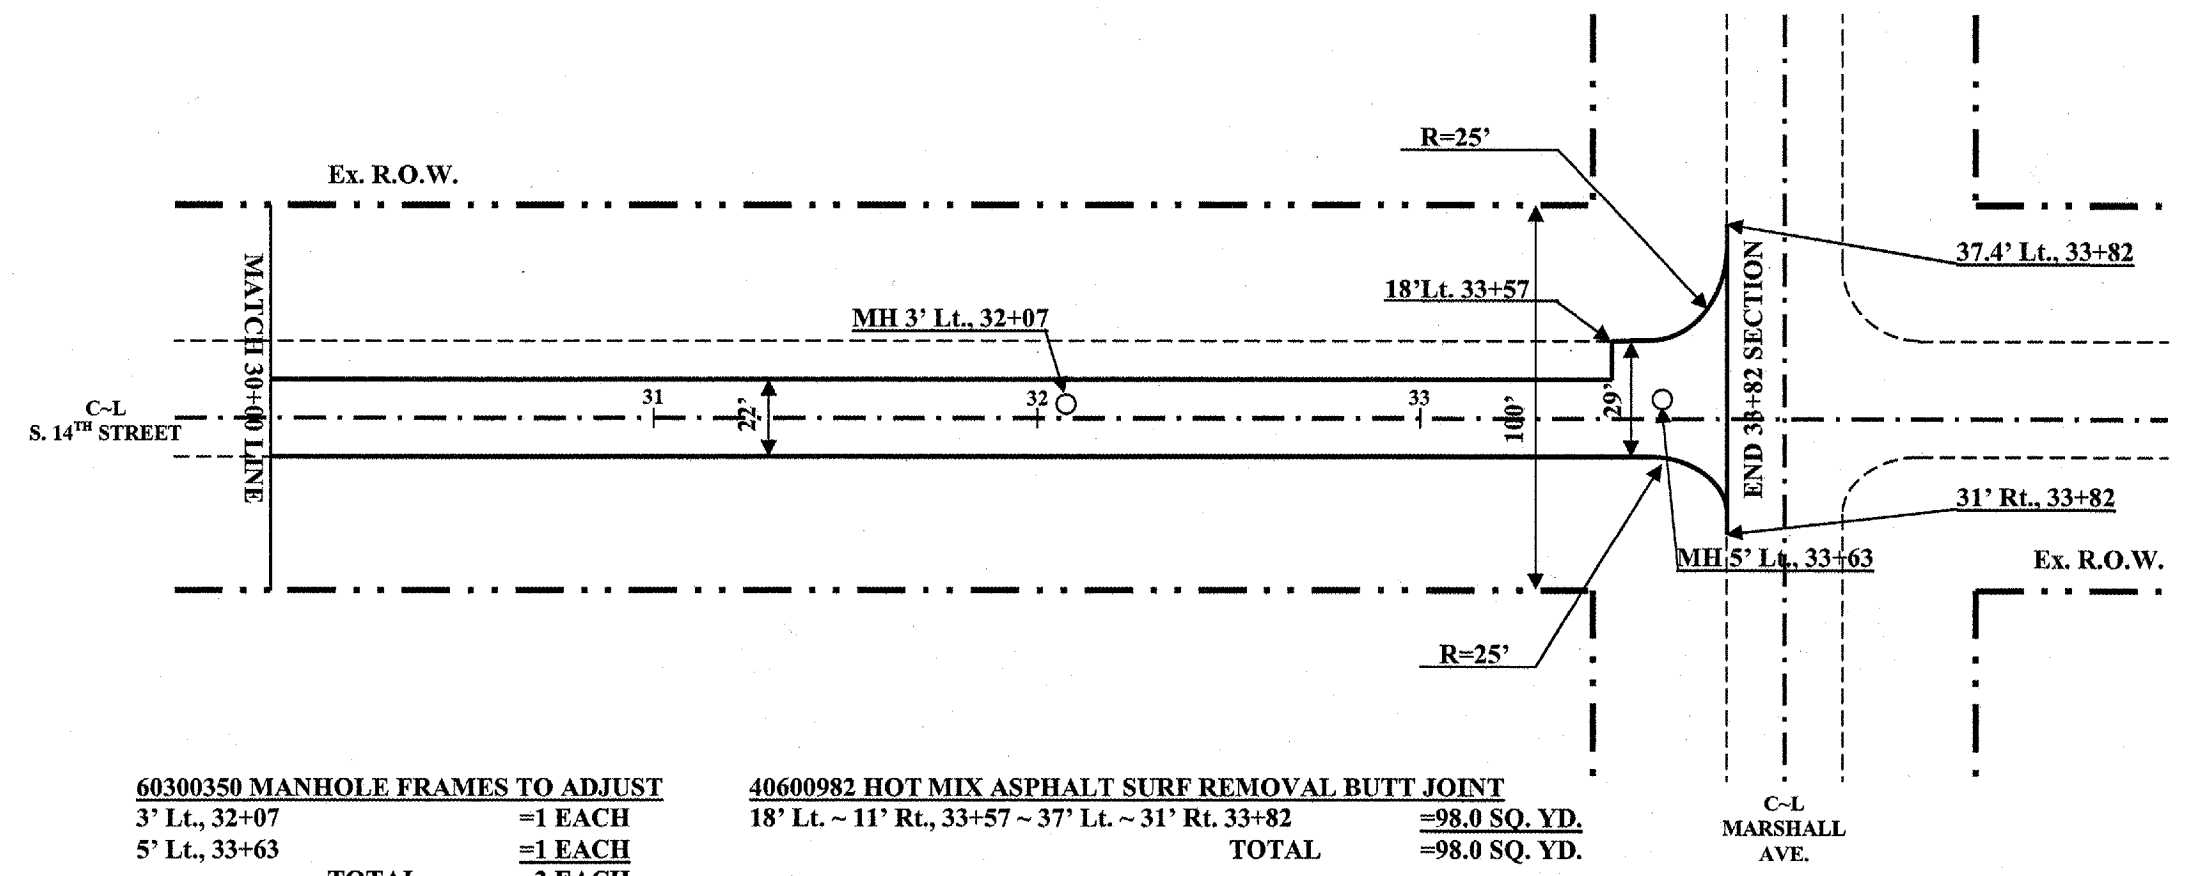

60300350 MANHOLE FRAMES TO ADJUST
 3' Lt., 32+07 =1 EACH
 5' Lt., 33+63 =1 EACH
TOTAL =2 EACH

40600982 HOT MIX ASPHALT SURF REMOVAL BUTT JOINT
 18' Lt. ~ 11' Rt., 33+57 ~ 37' Lt. ~ 31' Rt. 33+82 =98.0 SQ. YD.
TOTAL =98.0 SQ. YD.

C-L
 MARSHALL
 AVE.

78000400 THERMOPLASTIC PVT MK LINE 6"
 18' Lt. ~ 11' Rt., 33+58 =29.0 FOOT
 18' Lt. ~ 11' Rt., 33+64 =29.0 FOOT
TOTAL =58.0 FOOT

78000650 THERMOPLASTIC PVT MK LINE 24"
SOLID WHITE 24" STOP BAR
 CL. ~ 11' Rt., 33+50 =11.0 FOOT
TOTAL =11.0 FOOT

SCALE: 1" = 50'