


PROPOSED TYPICAL CROSS SECTIONS

CITY OF MATTOON
 SECTION 06-00144-00-RS
 CONTRACT #: 95501
 ROUTE: F.A.U. 7680 / S. 19TH ST.
 COLES COUNTY
 SHEET 19 OF 35

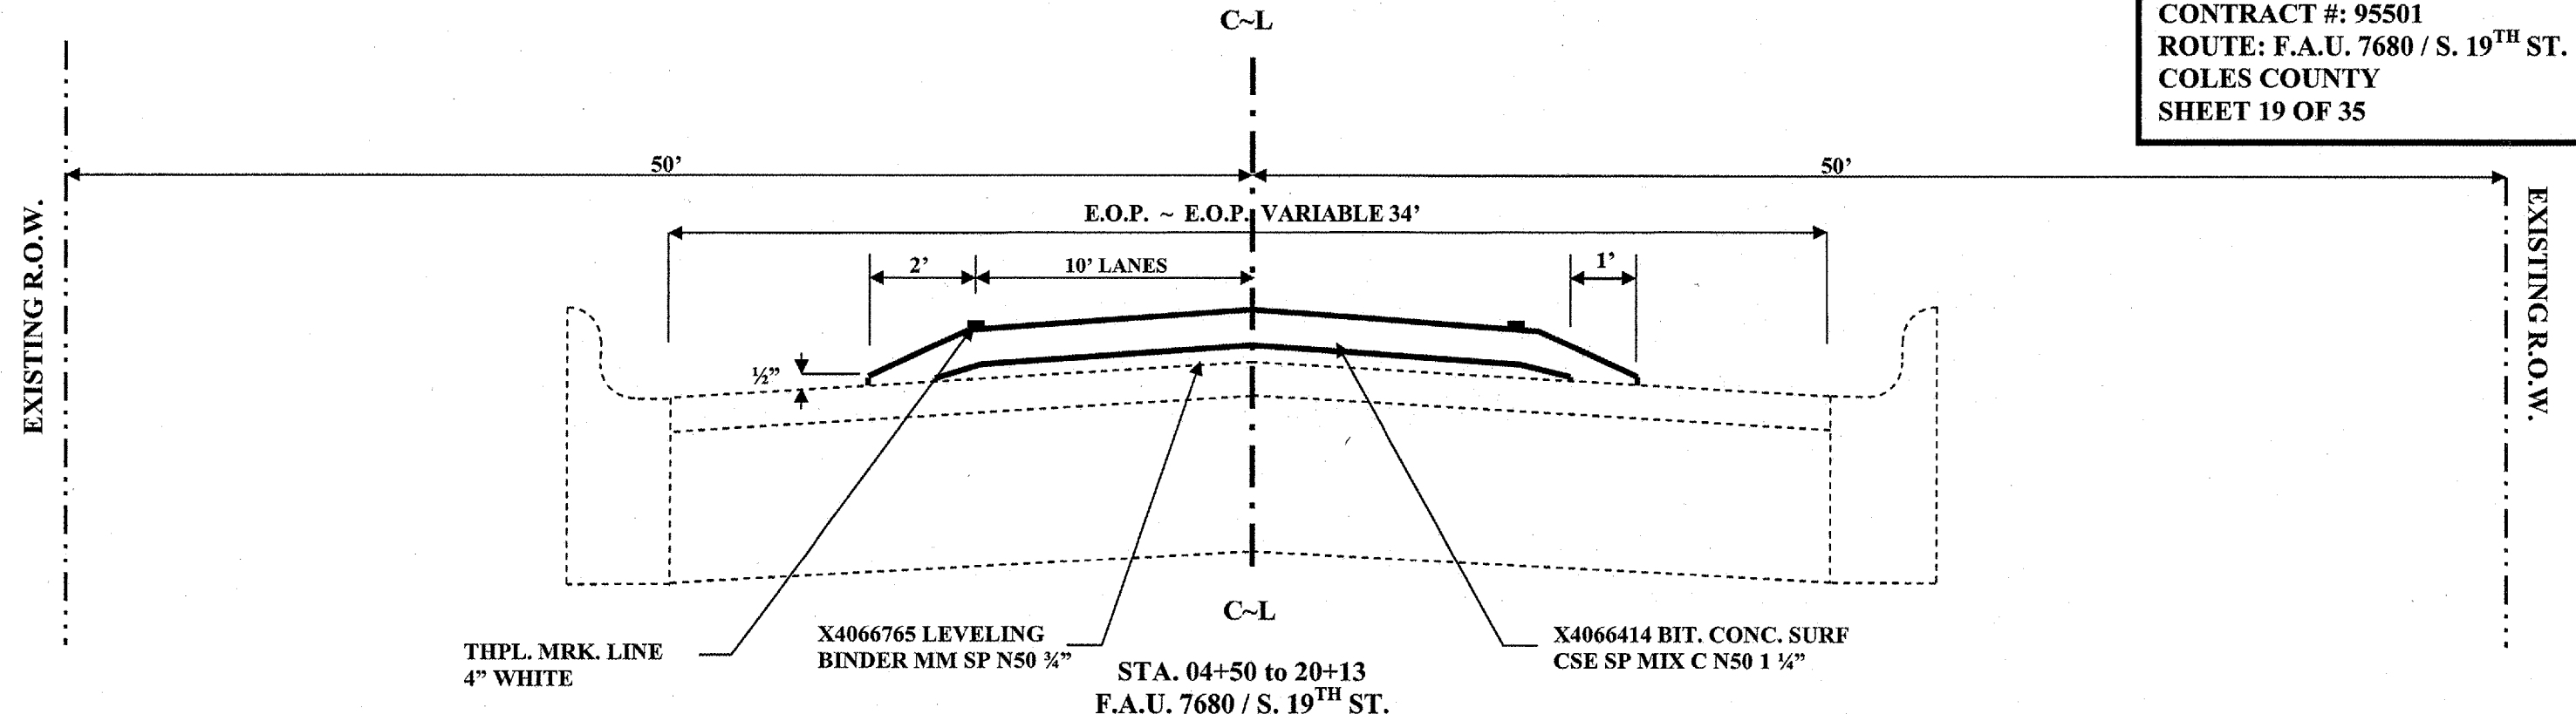

PROPOSED TYPICAL CROSS SECTIONS

