


PLAN VIEW

7680 / S. 19TH ST.

CITY OF MATTOON
SECTION 06-00144-00-RS
ROUTE: 7680 / S. 19TH ST.
CONTRACT#: 95501
COLES COUNTY
SHEET 23 OF 35

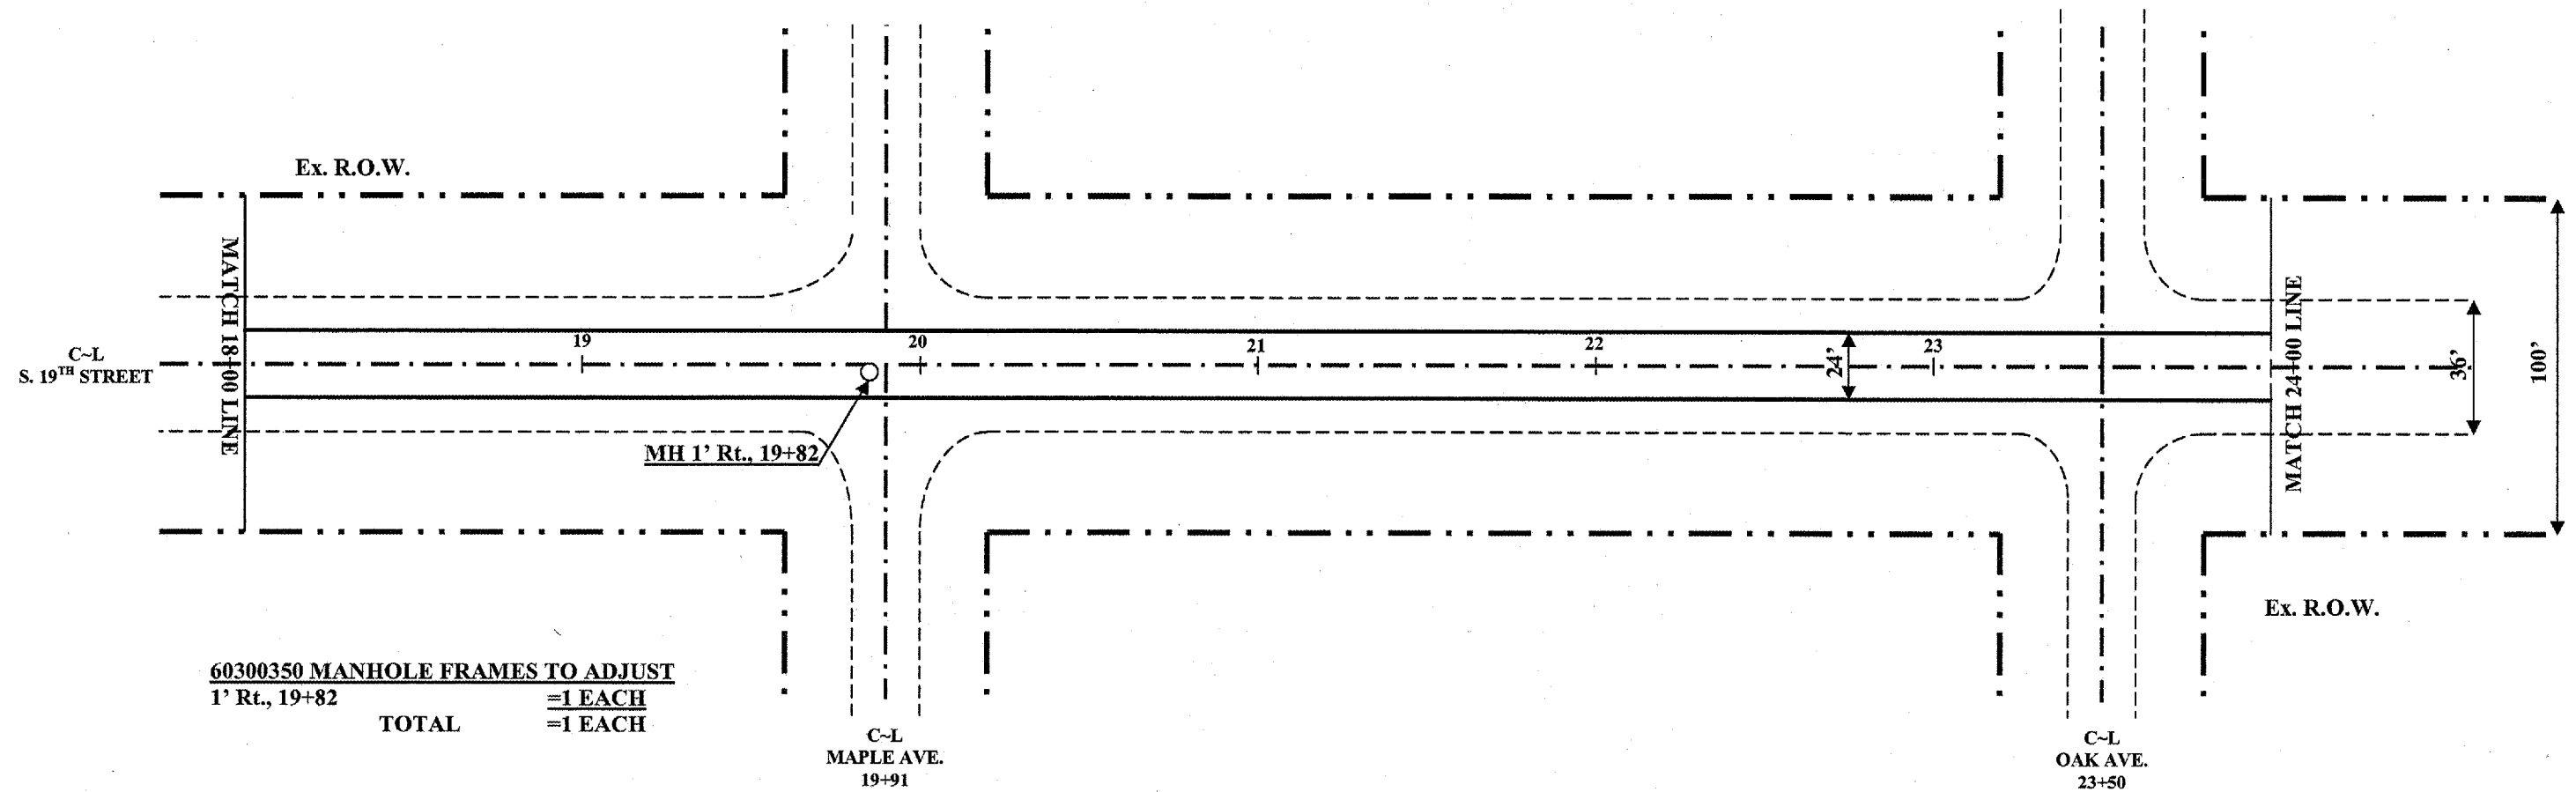

60300350 MANHOLE FRAMES TO ADJUST
1' Rt., 19+82 =1 EACH
TOTAL =1 EACH

44201761 CLASS D PATCH TYPE 1 10"
CL. ~ 10' Lt., 18+05 ~ 18+09 =4.5 SQ. YD.
CL. ~ 10' Rt., 18+05 ~ 18+09 =4.5 SQ. YD.
CL. ~ 10' Lt., 18+94.5 ~ 18+98.5 =4.5 SQ. YD.
CL. ~ 10' Rt., 18+94.5 ~ 18+98.5 =4.5 SQ. YD.
TOTAL =18.0 SQ. YD.

44201765 CLASS D PATCH TYPE 2 10"
CL. ~ 12' Lt., 19+74 ~ 19+80 =8.0 SQ. YD.
CL. ~ 13' Rt., 19+74 ~ 19+80 =8.7 SQ. YD.
TOTAL =16.7 SQ. YD.

JOB: C-97-043-07
PROJECT: M-5042(16)
SCALE: 1" = 50'