


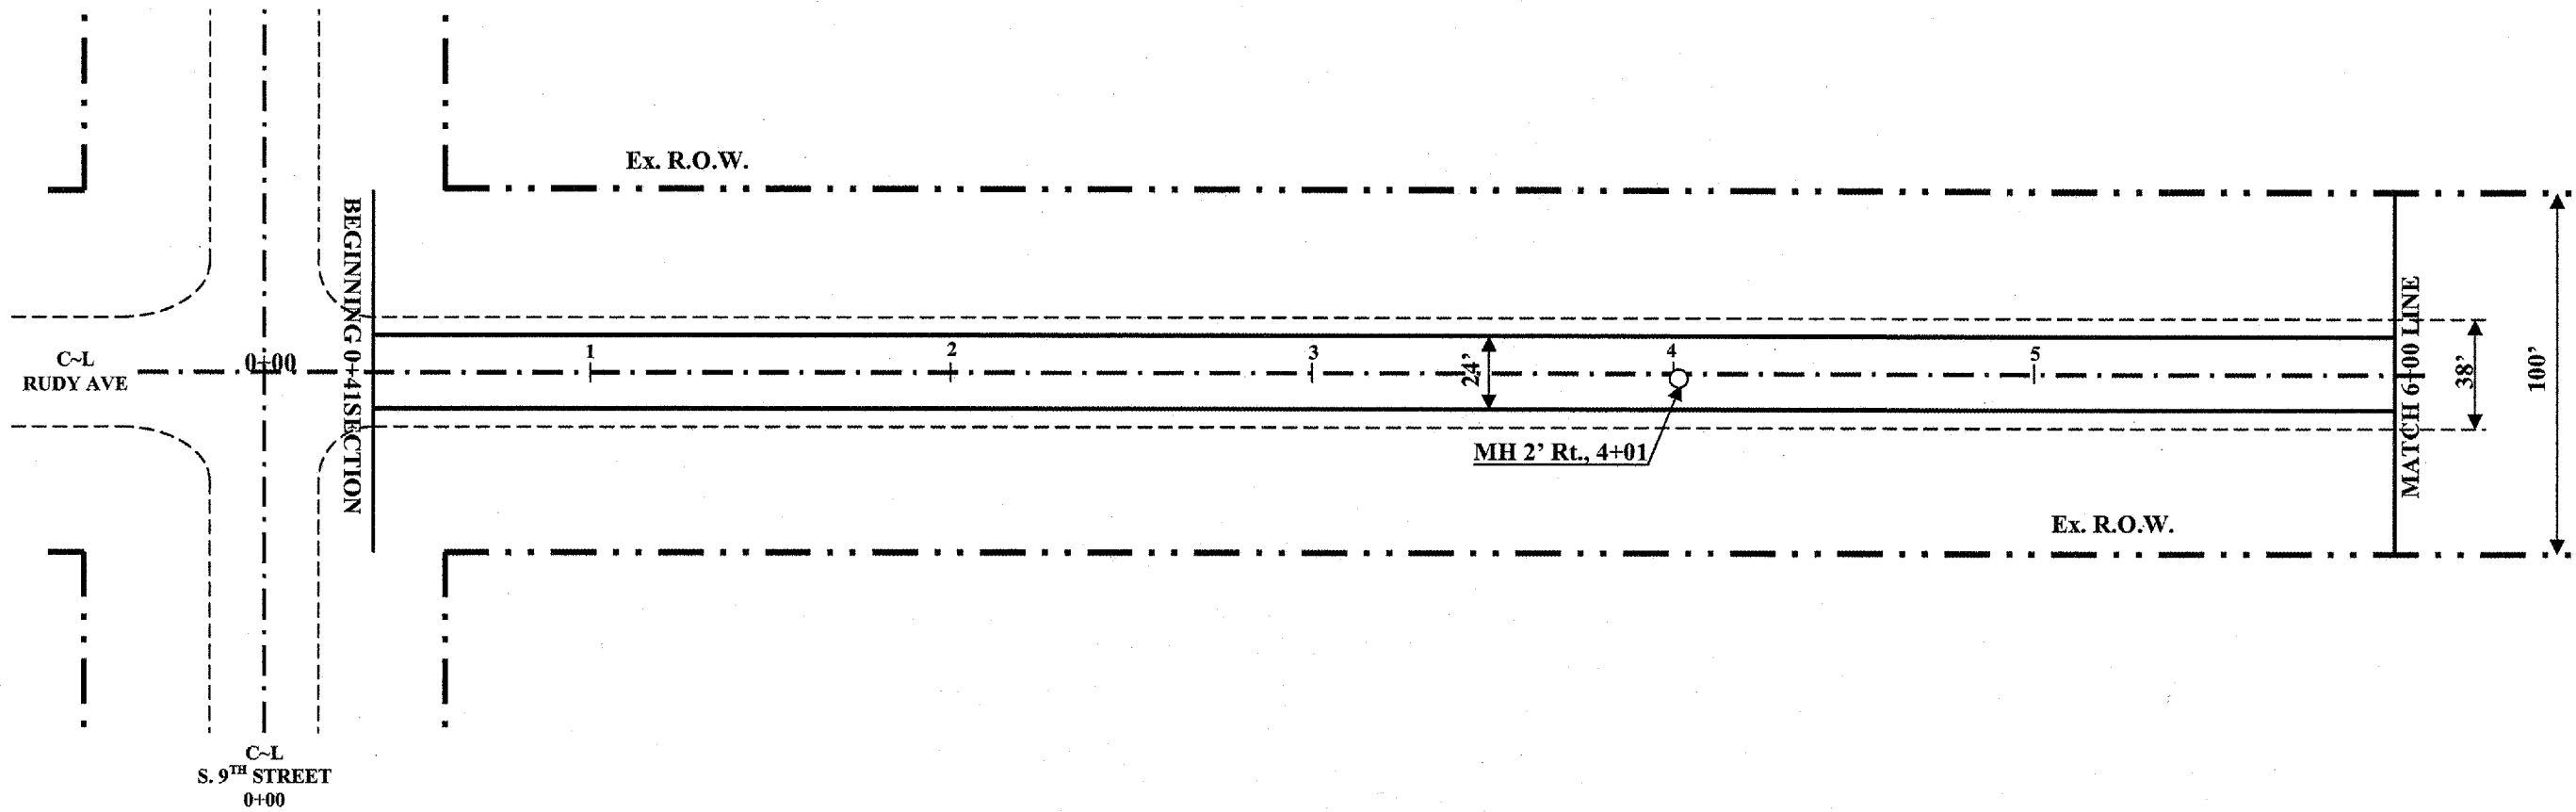

PLAN VIEW
7679 / RUDY AVE.

CITY OF MATTOON
SECTION 06-00144-00-RS
ROUTE: 7679 / RUDY AVE.
CONTRACT#: 95501
COLES COUNTY
SHEET 29 OF 35



60300350 MANHOLE FRAMES TO ADJUST
2' Rt., 4+01 =1 EACH
TOTAL =1 EACH

40600982 HOT MIX ASPHALT SURF REMOVAL BUTT JOINT
12' Lt. ~ Rt., 0+41 ~ 0+66 =67.0 SQ. YD.
TOTAL =67.0 SQ. YD.

78000400 THERMOPLASTIC PVT MK LINE 6"
20.5' Lt. ~ Rt., 0+34 =41.0 FOOT
19' Lt. ~ Rt., 0+40 =38.0 FOOT
TOTAL =79.0 FOOT

78000650 THERMOPLASTIC PVT MK LINE 24"
SOLID WHITE 24" STOP BAR
CL. ~ 19' Lt., 0+45 =19.0 FOOT
TOTAL =19.0 FOOT

JOB: C-97-043-07
PROJECT: M-5042(16)
SCALE: 1" = 50'