


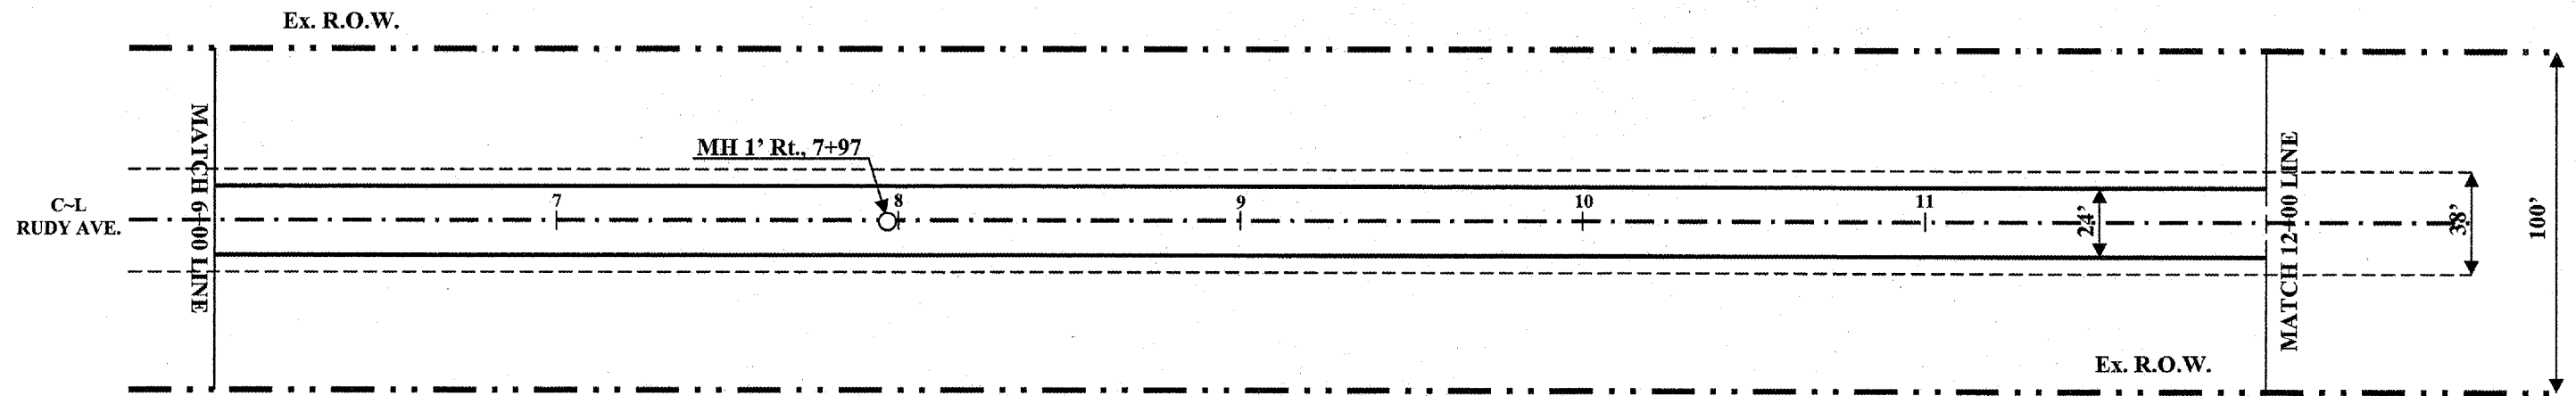

PLAN VIEW
7679 / RUDY AVE.

CITY OF MATTOON
SECTION 06-00144-00-RS
ROUTE: 7679 / RUDY AVE.
CONTRACT#: 95501
COLES COUNTY
SHEET 30 OF 35



<u>60300350 MANHOLE FRAMES TO ADJUST</u>		
1' Rt., 7+97		<u>=1 EACH</u>
TOTAL		<u>=1 EACH</u>

JOB: C-97-043-07
PROJECT: M-5042(16)
SCALE: 1" = 50'