


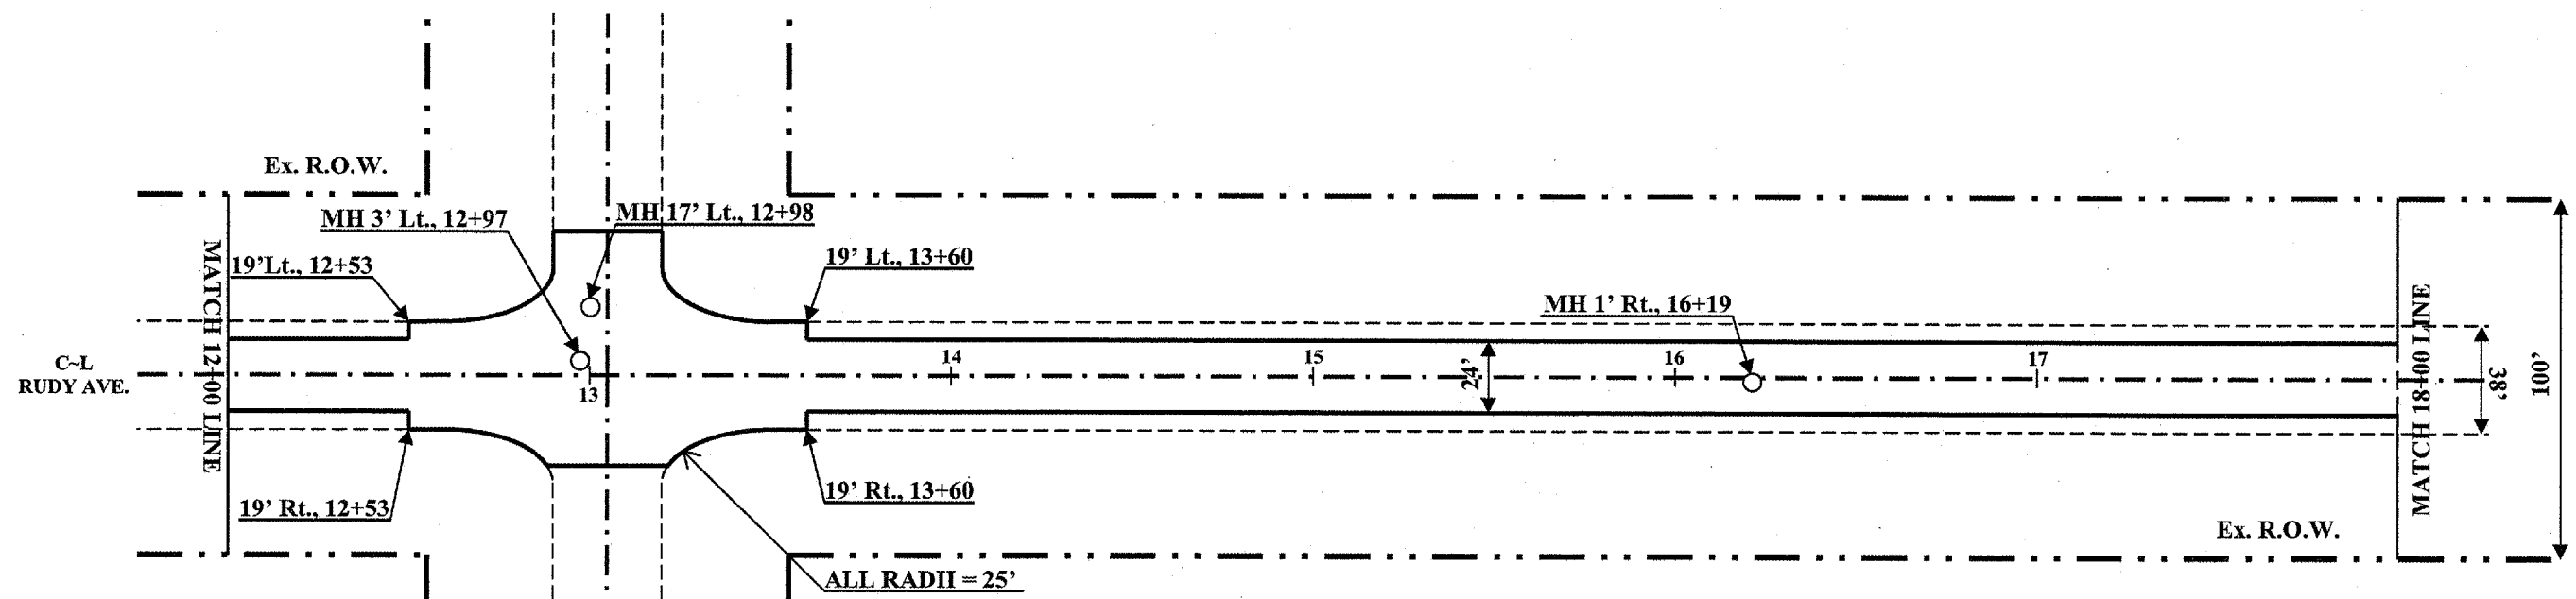

# PLAN VIEW

7679 / RUDY AVE.

CITY OF MATTOON  
 SECTION 06-00144-00-RS  
 ROUTE: 7679 / RUDY AVE.  
 CONTRACT#: 95501  
 COLES COUNTY  
 SHEET 31 OF 35



**78000650 THERMOPLASTIC PVT MK LINE 24"**  
**SOLID WHITE 24" STOP BAR**  
 40' Rt., 13+06 ~ 13+20 =14.0 FOOT  
 39' Lt., 12+92 ~ 13+06 =14.0 FOOT  
**TOTAL =28.0 FOOT**

**60300350 MANHOLE FRAMES TO ADJUST**  
 3' Lt., 12+97 =1 EACH  
 17' Lt., 12+98 =1 EACH  
 1'Rt., 16+19 =1 EACH  
**TOTAL =3 EACH**

**40600982 HOT MIS ASPHALT SURF REMOVAL BUTT JOINT**  
 20' ~ 45' Lt., 12+63 ~ 13+50 =116.0 SQ. YD.  
 19' ~ 30' Rt., 12+63 ~ 13+50 =89.0 SQ. YD.  
**TOTAL =205.0 SQ. YD.**

**78000400 THERMOPLASTIC PVT MK LINE 6"**  
**SOLID WHITE 6" CROSSWALK**  
 29' Rt., 12+87 ~ 13+25 =38.0 FOOT  
 35' Rt., 12+90 ~ 13+22 =32.0 FOOT  
 20.5' Lt. ~ Rt., 12+74 =41.0 FOOT  
 23.5' Lt. ~ Rt., 12+80 =47.0 FOOT  
 22.5' Lt. ~ Rt., 13+33 =45.0 FOOT  
 20' Lt. ~ Rt., 13+39 =40.0 FOOT  
 29' Lt., 12+87 ~ 13+26 =39.0 FOOT  
 34' Lt., 12+91 ~ 13+22 =31.0 FOOT  
**TOTAL =313.0 FOOT**

JOB: C-97-043-07  
 PROJECT: M-5042(16)  
 SCALE: 1" = 50'