


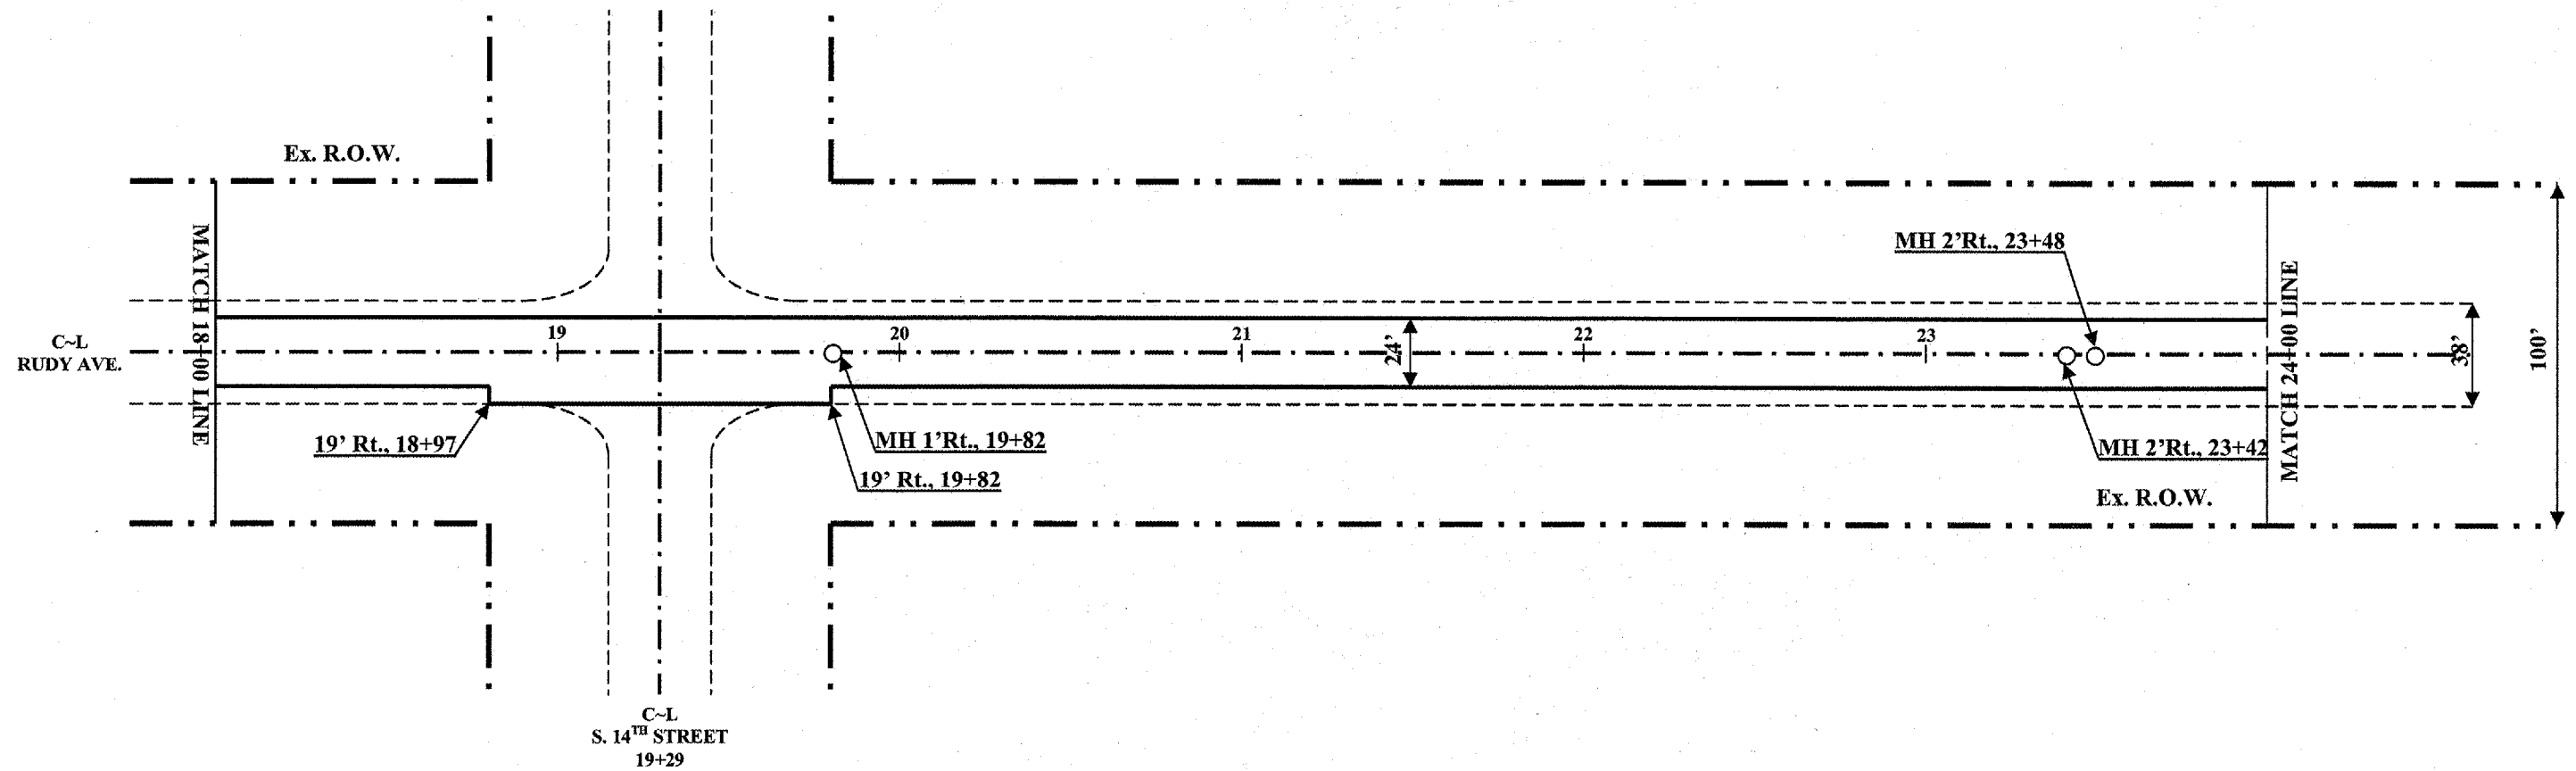

***PLAN VIEW***  
7679 / RUDY AVE.

CITY OF MATTOON  
SECTION 06-00144-00-RS  
ROUTE: 7679 / RUDY AVE.  
CONTRACT#: 95501  
COLES COUNTY  
SHEET 32 OF 35



<b>60300350 MANHOLE FRAMES TO ADJUST</b>	
1' Rt., 19+82	=1 EACH
2' Rt., 23+42	=1 EACH
2' Rt., 23+48	=1 EACH
<b>TOTAL</b>	<b>=3 EACH</b>

<b>78000400 THERMOPLASTIC PVT MK LINE 6"</b>	
<b>SOLID WHITE 6" CROSSWALK</b>	
19.5' Lt. ~ Rt., 18+94	=39.0 FOOT
22.5' Lt. ~ Rt., 19+00	=45.0 FOOT
22.5' Lt. ~ Rt., 19+60	=45.0 FOOT
20.5' Lt. ~ Rt., 19+66	=41.0 FOOT
<b>TOTAL</b>	<b>=170.0 FOOT</b>

<b>78000650 THERMOPLASTIC PVT MK LINE 24"</b>	
<b>SOLID WHITE 24" STOP BAR</b>	
CL. ~ 19' Rt., 18+92	=19.0 FOOT
CL. ~ 19' Lt., 19+67	=19.0 FOOT
<b>TOTAL</b>	<b>=38.0 FOOT</b>

JOB: C-97-043-07  
PROJECT: M-5042(16)  
SCALE: 1" = 50'