


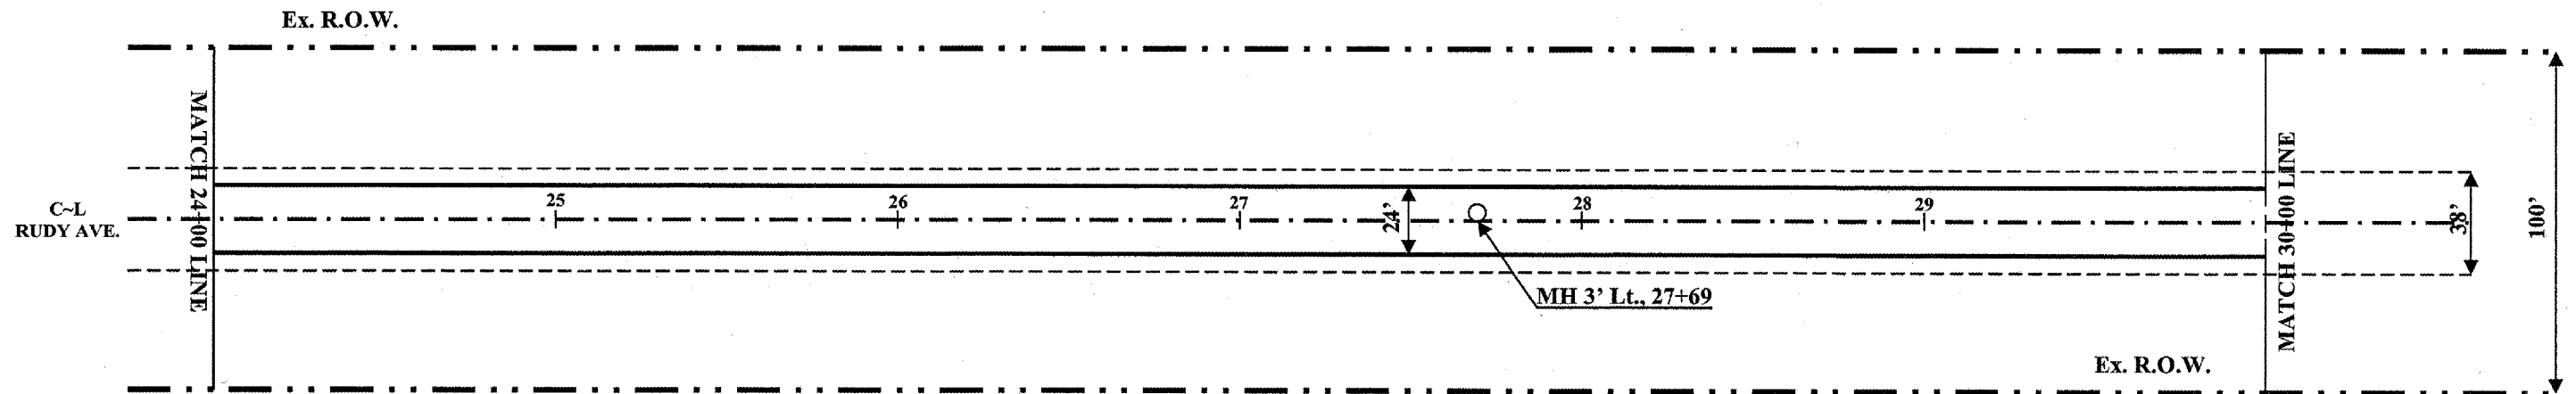

**PLAN VIEW**  
7679 / RUDY AVE.

CITY OF MATTOON  
SECTION 06-00144-00-RS  
ROUTE: 7679 / RUDY AVE.  
CONTRACT#: 95501  
COLES COUNTY  
SHEET 33 OF 35



<u>60300350 MANHOLE FRAMES TO ADJUST</u>	
3' Lt., 27+69	<u>=1 EACH</u>
TOTAL	<u>=1 EACH</u>

JOB: C-97-043-07  
PROJECT: M-5042(16)  
SCALE: 1" = 50'