


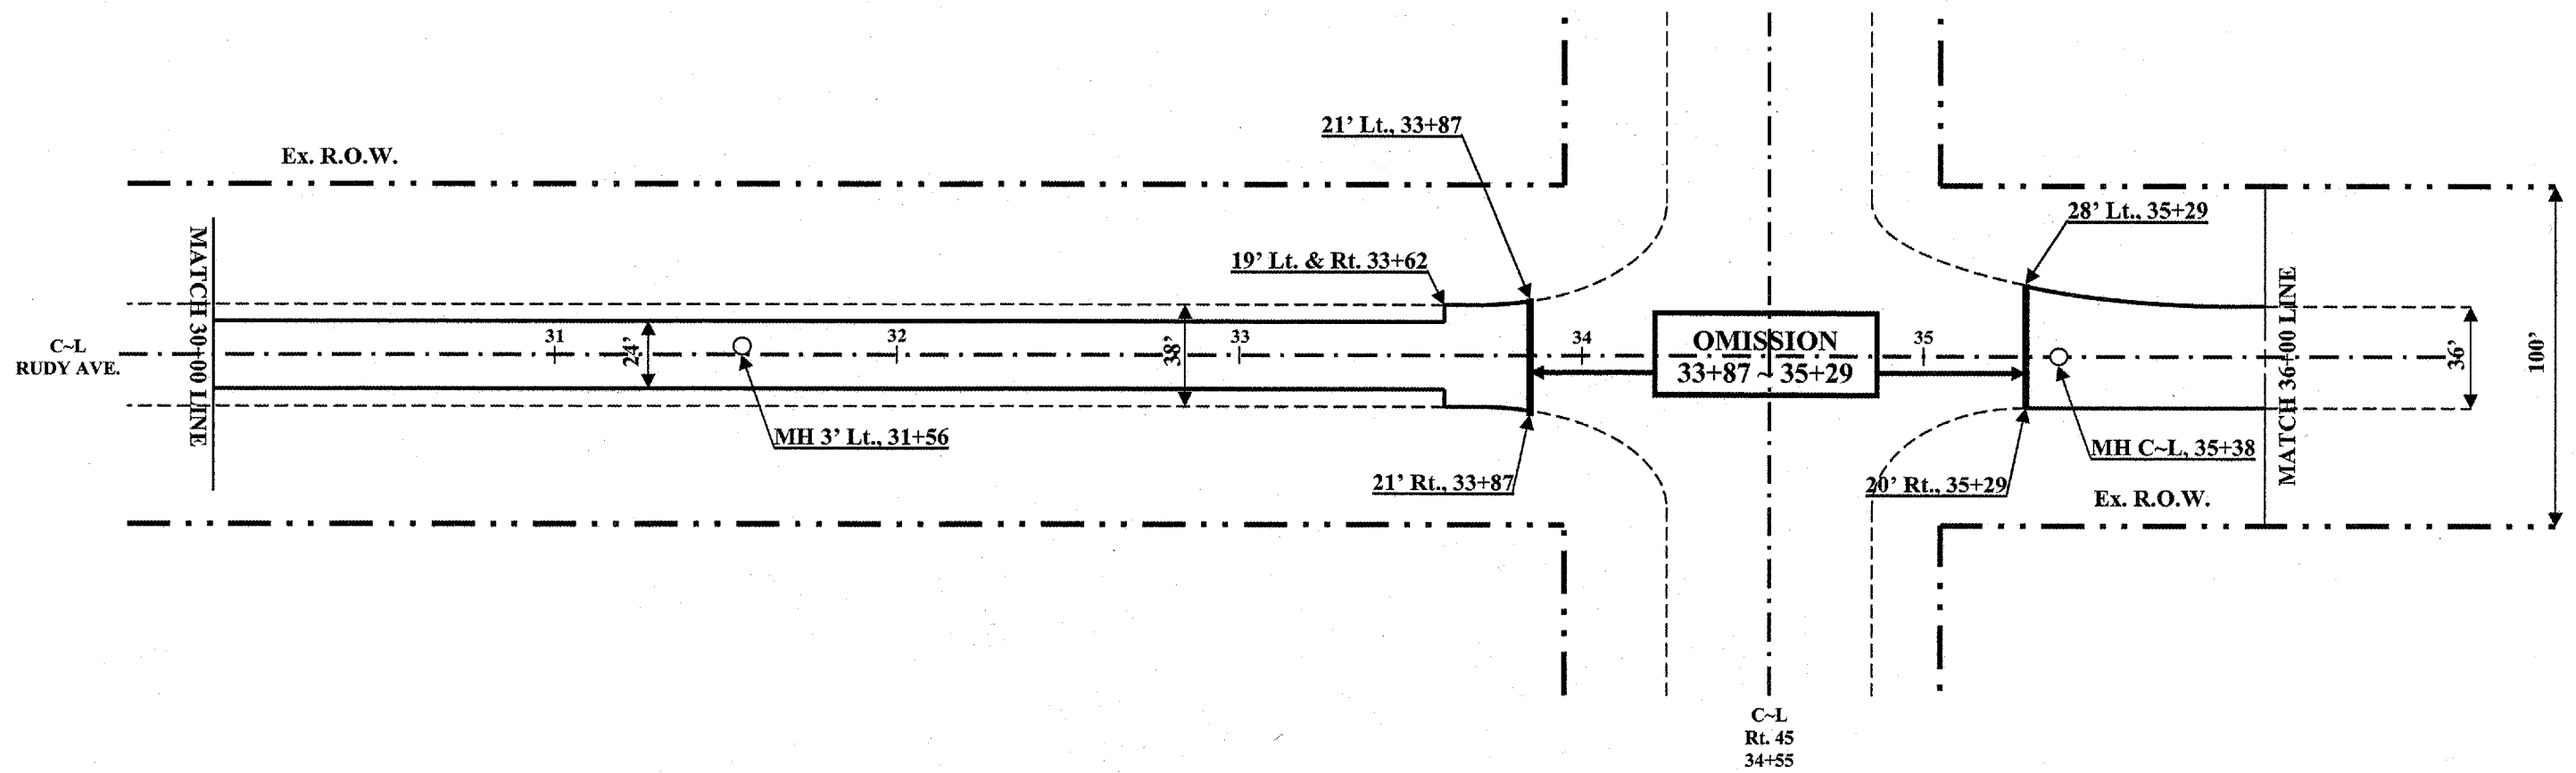

**PLAN VIEW**  
7679 / RUDY AVE.

CITY OF MATTOON  
SECTION 06-00144-00-RS  
ROUTE: 7679 / RUDY AVE.  
CONTRACT#: 95501  
COLES COUNTY  
SHEET 34 OF 35



**60300350 MANHOLE FRAMES TO ADJUST**  
3' Lt., 31+56 =1 EACH  
C-L, 35+38 =1 EACH  
TOTAL =2 EACH

**40600982 HOT MIX ASPHALT SURFACE REMOVAL BUTT JOINT**  
19' Lt. ~ Rt., 33+62 ~ 21' Lt. ~ Rt. 33+87 =108.0 SQ. YD.  
28' Lt. ~ 20' Rt., 35+29 ~ 23.5' Lt. ~ 18' Rt. 35+54 =123.0 SQ. YD.  
TOTAL =231.0 SQ. YD.

**78000650 THERMOPLASTIC PVT MK LINE 24"**  
**SOLID WHITE 24" STOP BAR**  
CL. ~ 26' Rt., 34+08 =26.0 FOOT  
CL. ~ 38' Lt., 35+06 =38.0 FOOT  
TOTAL =64.0 FOOT

JOB: C-97-043-07  
PROJECT: M-5042(16)  
SCALE: 1" = 50'