


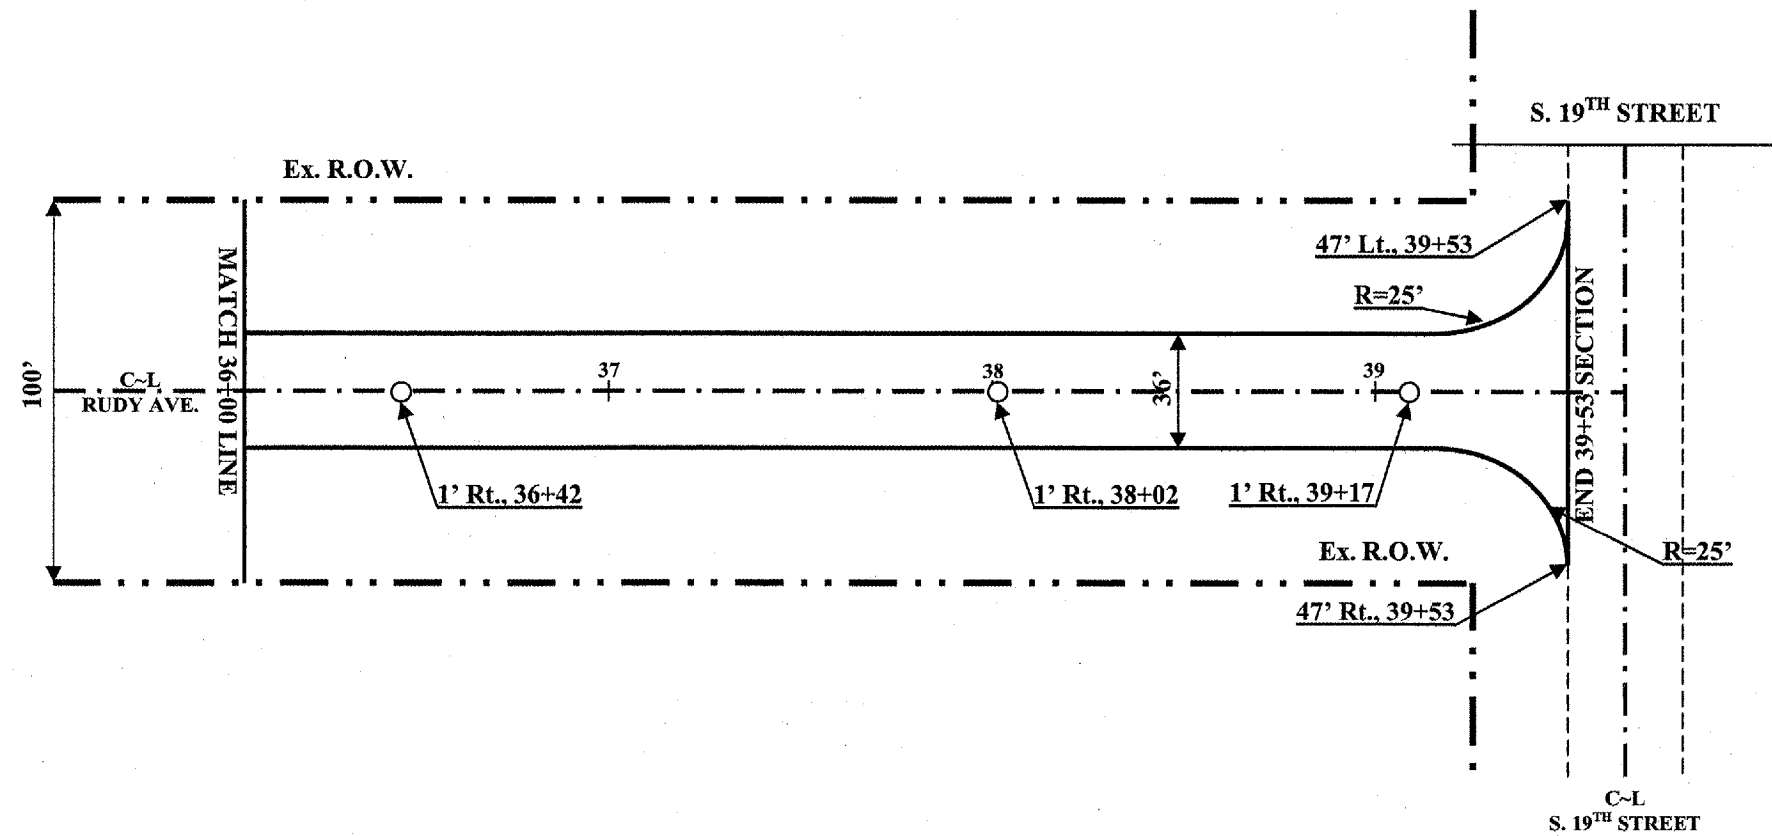

PLAN VIEW
7679 / RUDY AVE.

CITY OF MATTOON
SECTION 06-00144-00-RS
ROUTE: 7679 / RUDY AVE.
CONTRACT#: 95501
COLES COUNTY
SHEET 35 OF 35



60300350 MANHOLE FRAMES TO ADJUST

1' Rt., 36+42	=1 EACH
1' Rt., 38+02	=1 EACH
1' Rt., 39+17	=1 EACH
TOTAL	=3 EACH

78000650 THERMOPLASTIC PVT MK LINE 24"

SOLID WHITE 24" STOP BAR	
CL. ~ 18' Rt., 39+20	=18.0 FOOT
TOTAL	=18.0 FOOT

JOB: C-97-043-07
PROJECT: M-5042(16)
SCALE: 1" = 50'