


**PROPOSED TYPICAL CROSS SECTIONS**

CITY OF MATTOON  
SECTION 06-00144-00-RS  
CONTRACT #: 95501  
ROUTE: F.A.U. 7679 / RUDY AVE.  
COLES COUNTY  
SHEET 28 OF 35

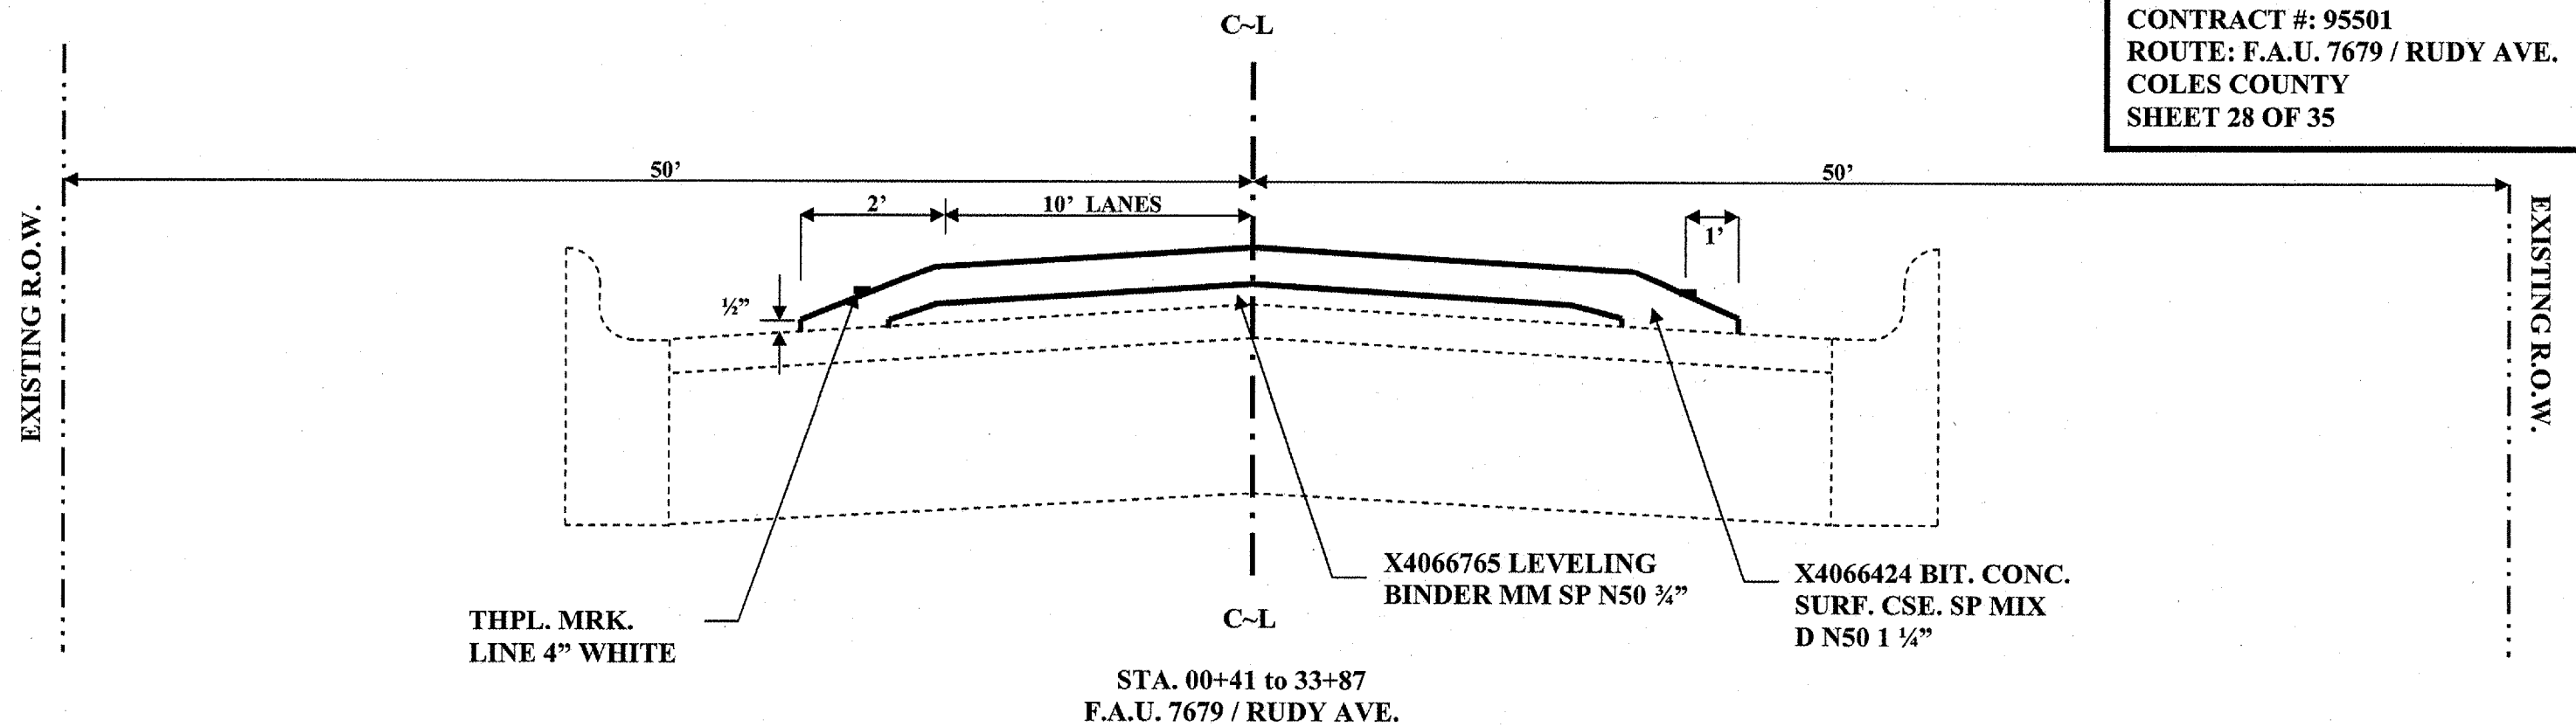

**PROPOSED TYPICAL CROSS SECTIONS**

