


ROUTE	SECTION	COUNTY	TOTAL SHEETS	SHEET NO.
TR 293	96-10120-01-BR	CLAY	13	7
FED. ROAD DIST. NO. 7		ILLINOIS	FED. AID PROJECT	
CONTRACT NO. 95514				

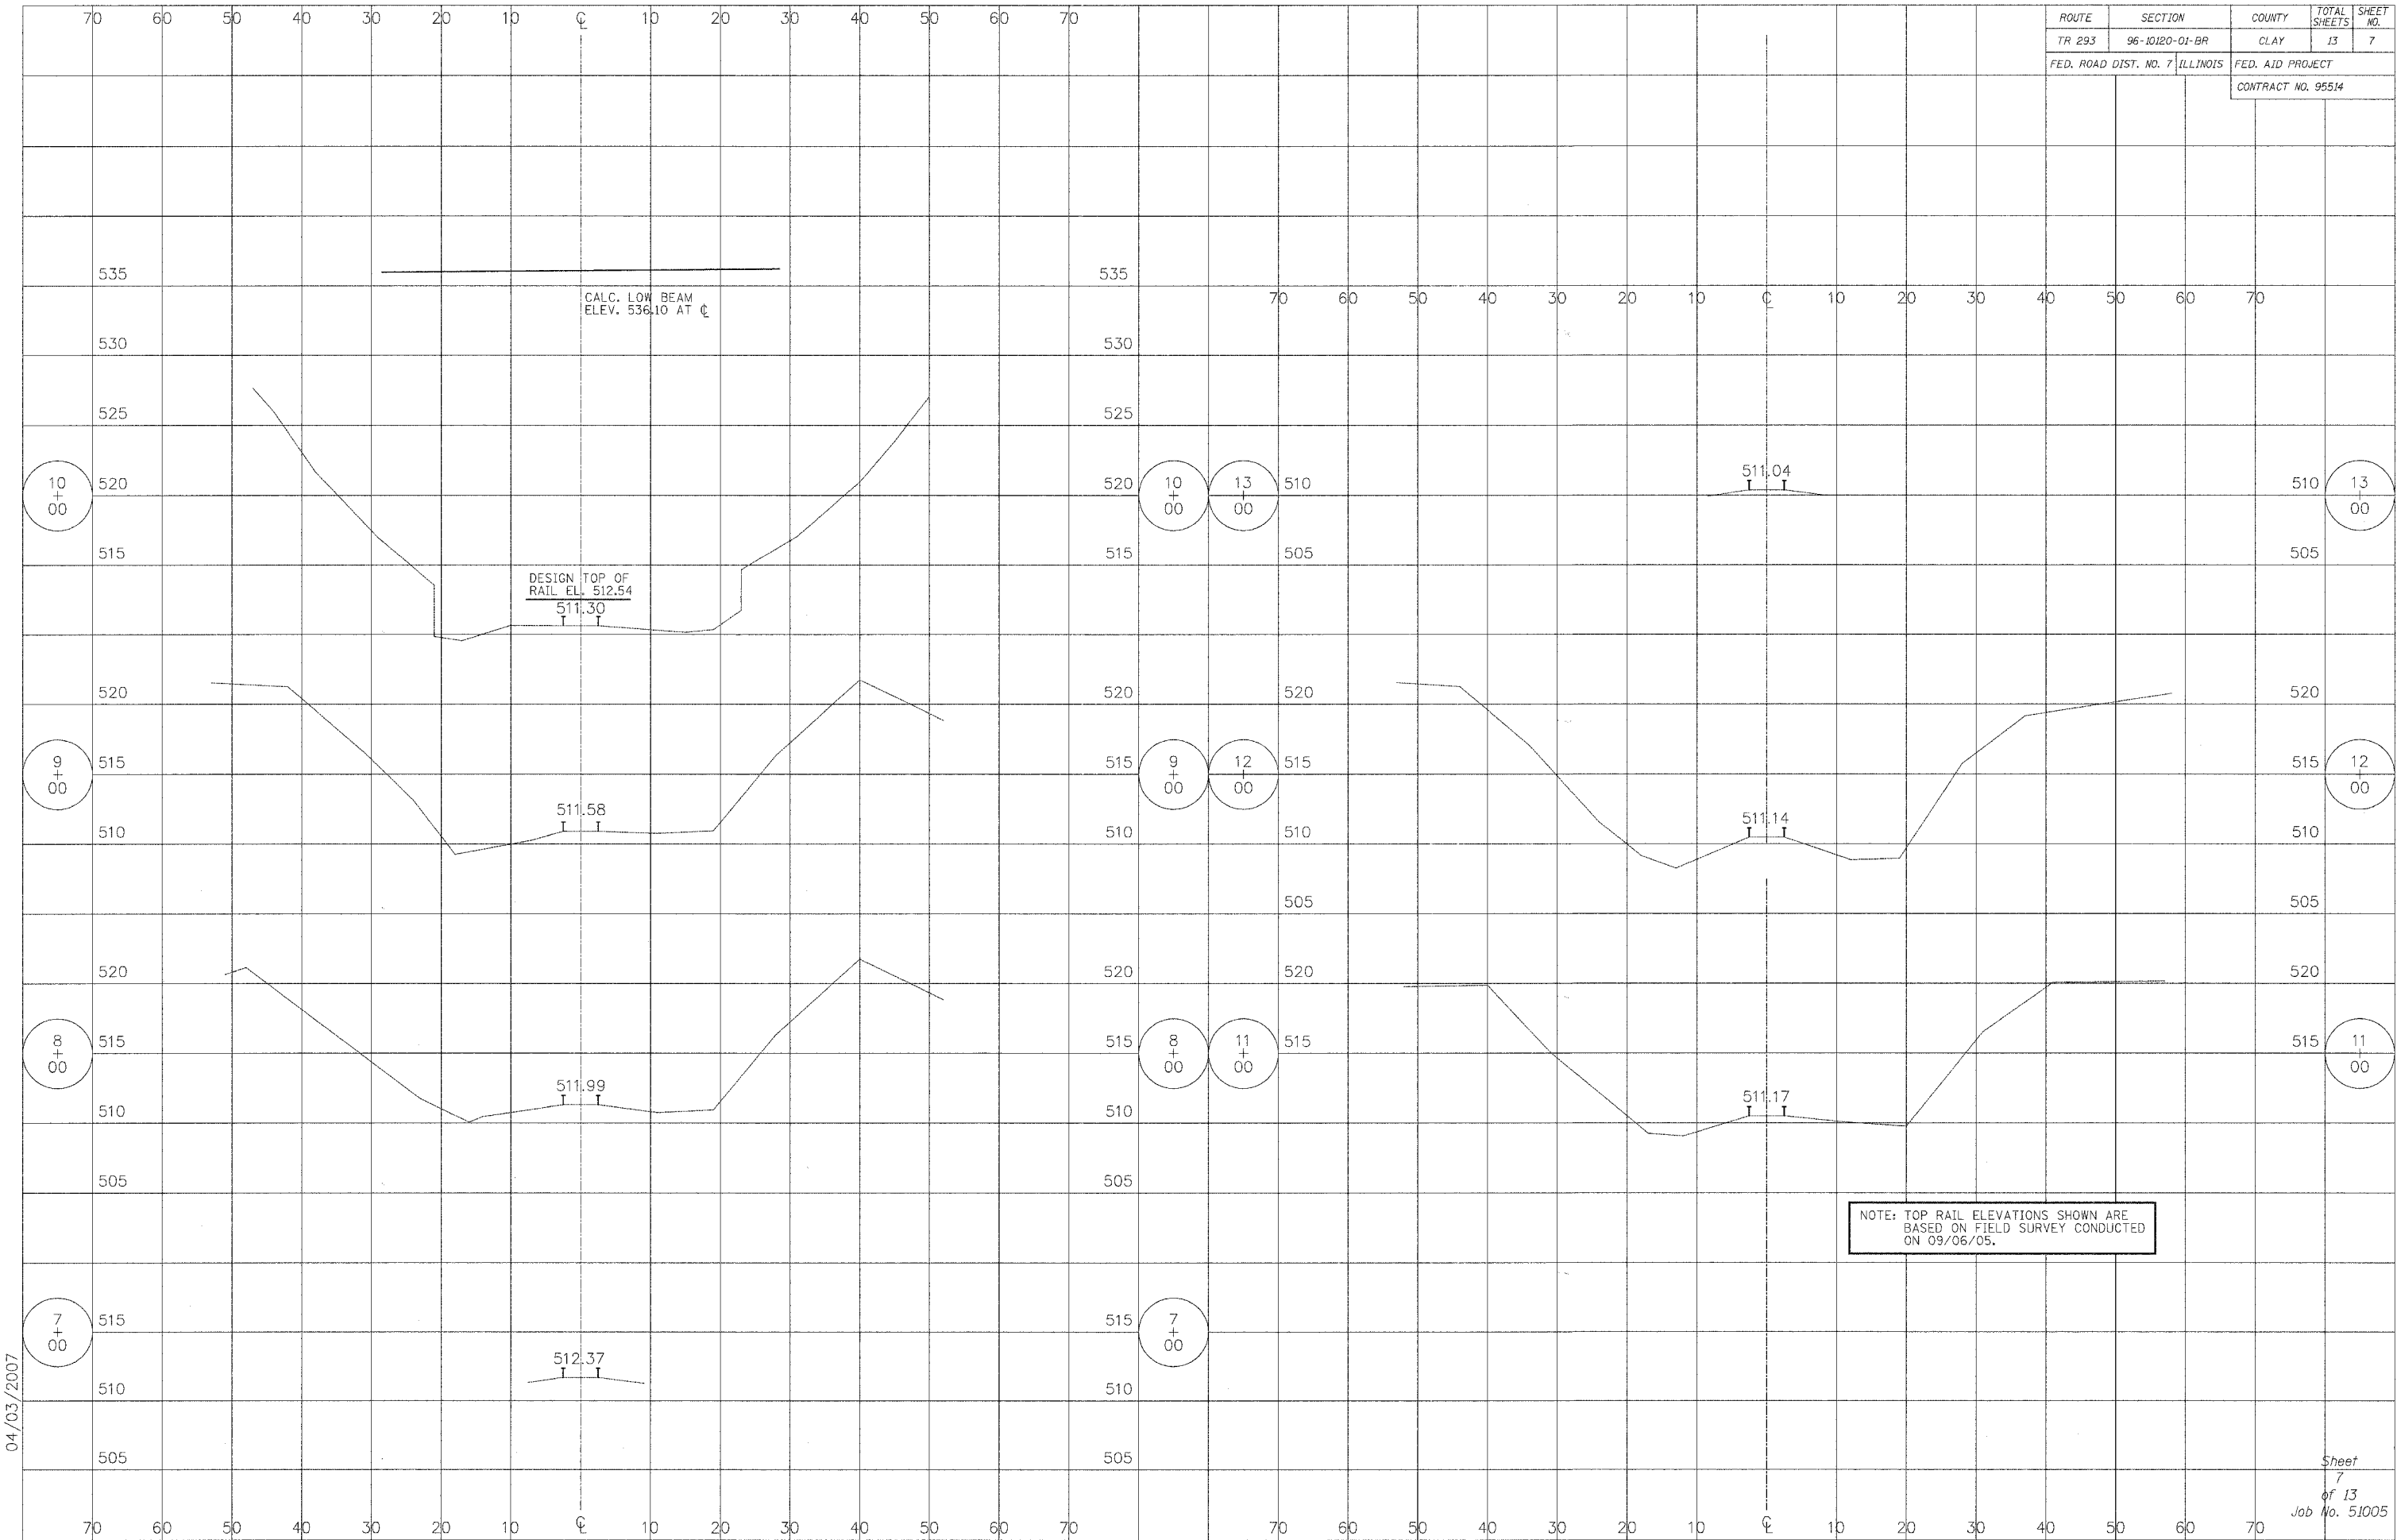

04/03/2007

NOTE: TOP RAIL ELEVATIONS SHOWN ARE BASED ON FIELD SURVEY CONDUCTED ON 09/06/05.

Sheet 7 of 13 Job No. 51005