




F.A.U. RTE.	SECTION	COUNTY	TOTAL SHEETS	SHEET NO.
9024	05-00187-01-RP	MADISON	79	17
FED. ROAD DIST. NO.	ILLINOIS FED. AID PROJECT			
CONTRACT NO. 97298				

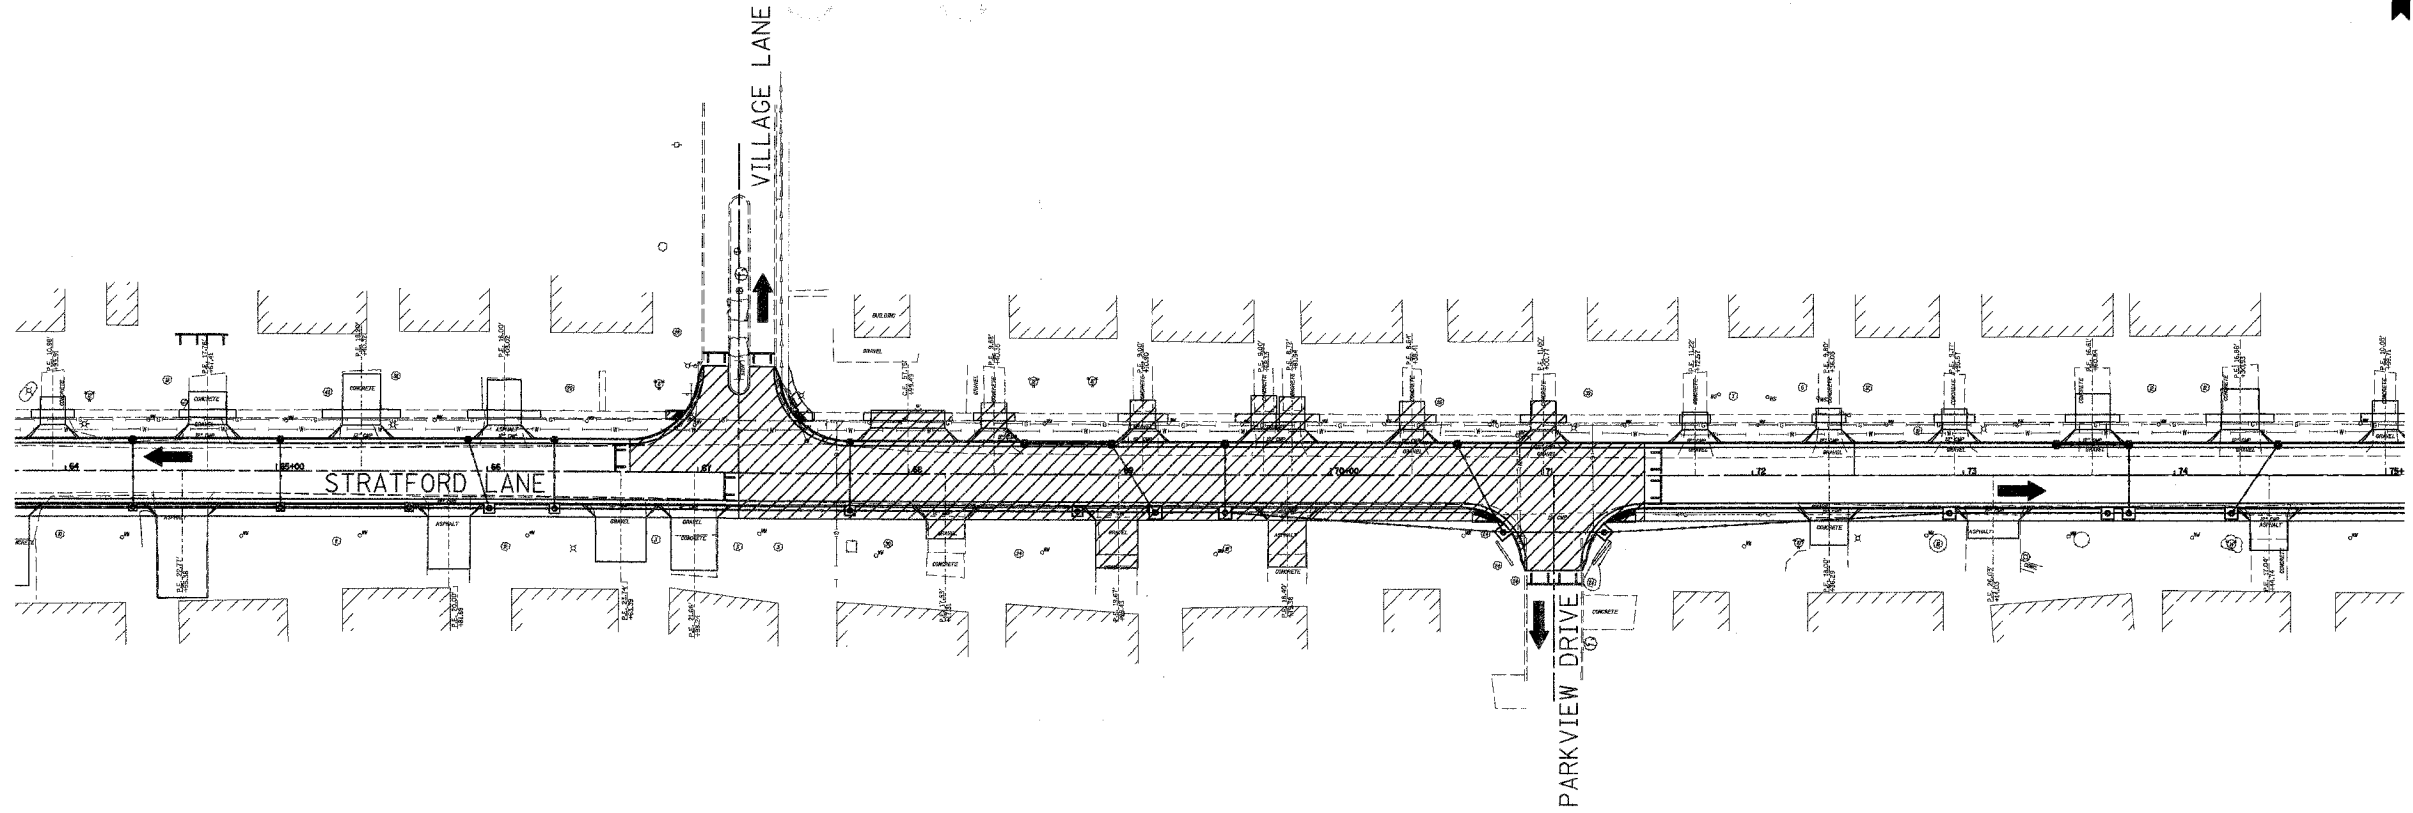

FINAL SURVEY	SURVEYED	BY	DATE
NO.	PLOTTED		
	NOTE BOOK		
	TEMPLATE		
	AREAS CHECKED		



ORIGINAL SURVEY	SURVEYED	BY	DATE
NO.	PLOTTED		
	NOTE BOOK		
	TEMPLATE		
	AREAS CHECKED		

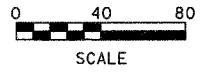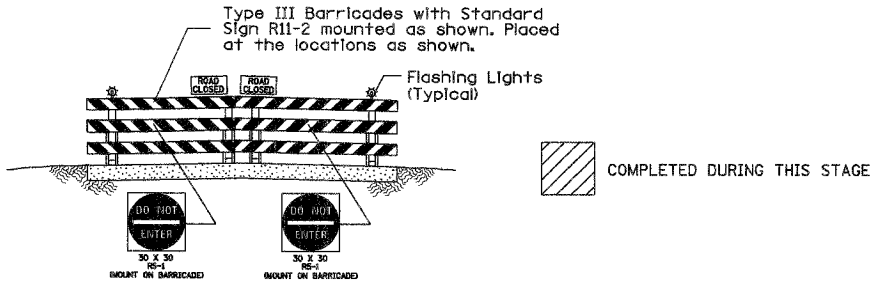

STAGE 3 CONSTRUCTION

<p>Juneau Associates, Inc. P.C. CONSULTING ENGINEERS AND LAND SURVEYORS 3100 South Street, P.O. Box 1335 Granite City, Illinois 62040 Phone: (618) 937-4400 / (618) 937-5505 Fax: (618) 937-5941</p>		<p>PHASE 1 STAGE 3 CONSTRUCTION STRATFORD LANE GRANITE CITY, ILLINOIS SECTION No. 05-00187-01-RP</p>	
<p>SCALE: 1 Inch = 40 feet</p>		<p>DSN. BY: BFK DATE: 1/12/07 SHEET</p>	
<p>DWN. BY: DAN DATE: 1/12/07</p>		<p>17</p>	
<p>CHKD: BFK DATE: 1/12/07</p>		<p>DWG. NO. JOB NO. E050210 DGN. NAME: STGCONSTR OF 79 SHTS</p>	