



F.A.U. RTE.	SECTION	COUNTY	TOTAL SHEETS	SHEET NO.
9024	05-00187-01-RP	MADISON	79	32
FED. ROAD DIST. NO.		ILLINOIS	FED. AID PROJECT	
CONTRACT NO. 97298				

N.W. QUADRANT			
STATIONING ALONG STRATFORD LANE	OFFSET TO E.O.P. FOOT	E.O.P. ELEVATION FOOT	DISTANCE ALONG RAD. FOOT
STA. 55+40.80	13.00 LT	423.14	0.000
STA. 55+50.61	14.65 LT	423.23	10.00
STA. 55+59.35	19.42 LT	423.31	20.00
STA. 55+66.04	26.79 LT	423.40	30.00
STA. 55+69.95	35.94 LT	423.65	40.00
STA. 55+70.80	42.94 LT	423.83	47.07

N.E. QUADRANT			
STATIONING ALONG STRATFORD LANE	OFFSET TO E.O.P. FOOT	E.O.P. ELEVATION FOOT	DISTANCE ALONG RAD. FOOT
STA. 56+27.05	13.00 LT	423.19	0.000
STA. 56+17.23	14.65 LT	423.14	10.00
STA. 56+08.50	19.42 LT	423.09	20.00
STA. 56+01.80	26.79 LT	423.04	30.00
STA. 55+97.89	35.94 LT	423.45	40.00
STA. 55+97.05	43.06 LT	423.83	47.18

S.W. QUADRANT			
STATIONING ALONG STRATFORD LANE	OFFSET TO E.O.P. FOOT	E.O.P. ELEVATION FOOT	DISTANCE ALONG RAD. FOOT
STA. 56+75.77	13.00 RT	422.88	0.000
STA. 56+85.04	16.21 RT	422.83	10.00
STA. 56+90.35	24.47 RT	422.96	20.00
STA. 56+90.76	27.72 RT	423.07	23.28

S.E. QUADRANT			
STATIONING ALONG STRATFORD LANE	OFFSET TO E.O.P. FOOT	E.O.P. ELEVATION FOOT	DISTANCE ALONG RAD. FOOT
STA. 57+32.66	13.00 RT	422.50	0.000
STA. 57+23.38	16.21 RT	422.45	10.00
STA. 57+18.08	24.47 RT	422.68	20.00
STA. 57+17.66	28.21 RT	422.87	23.78

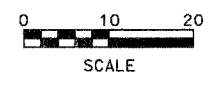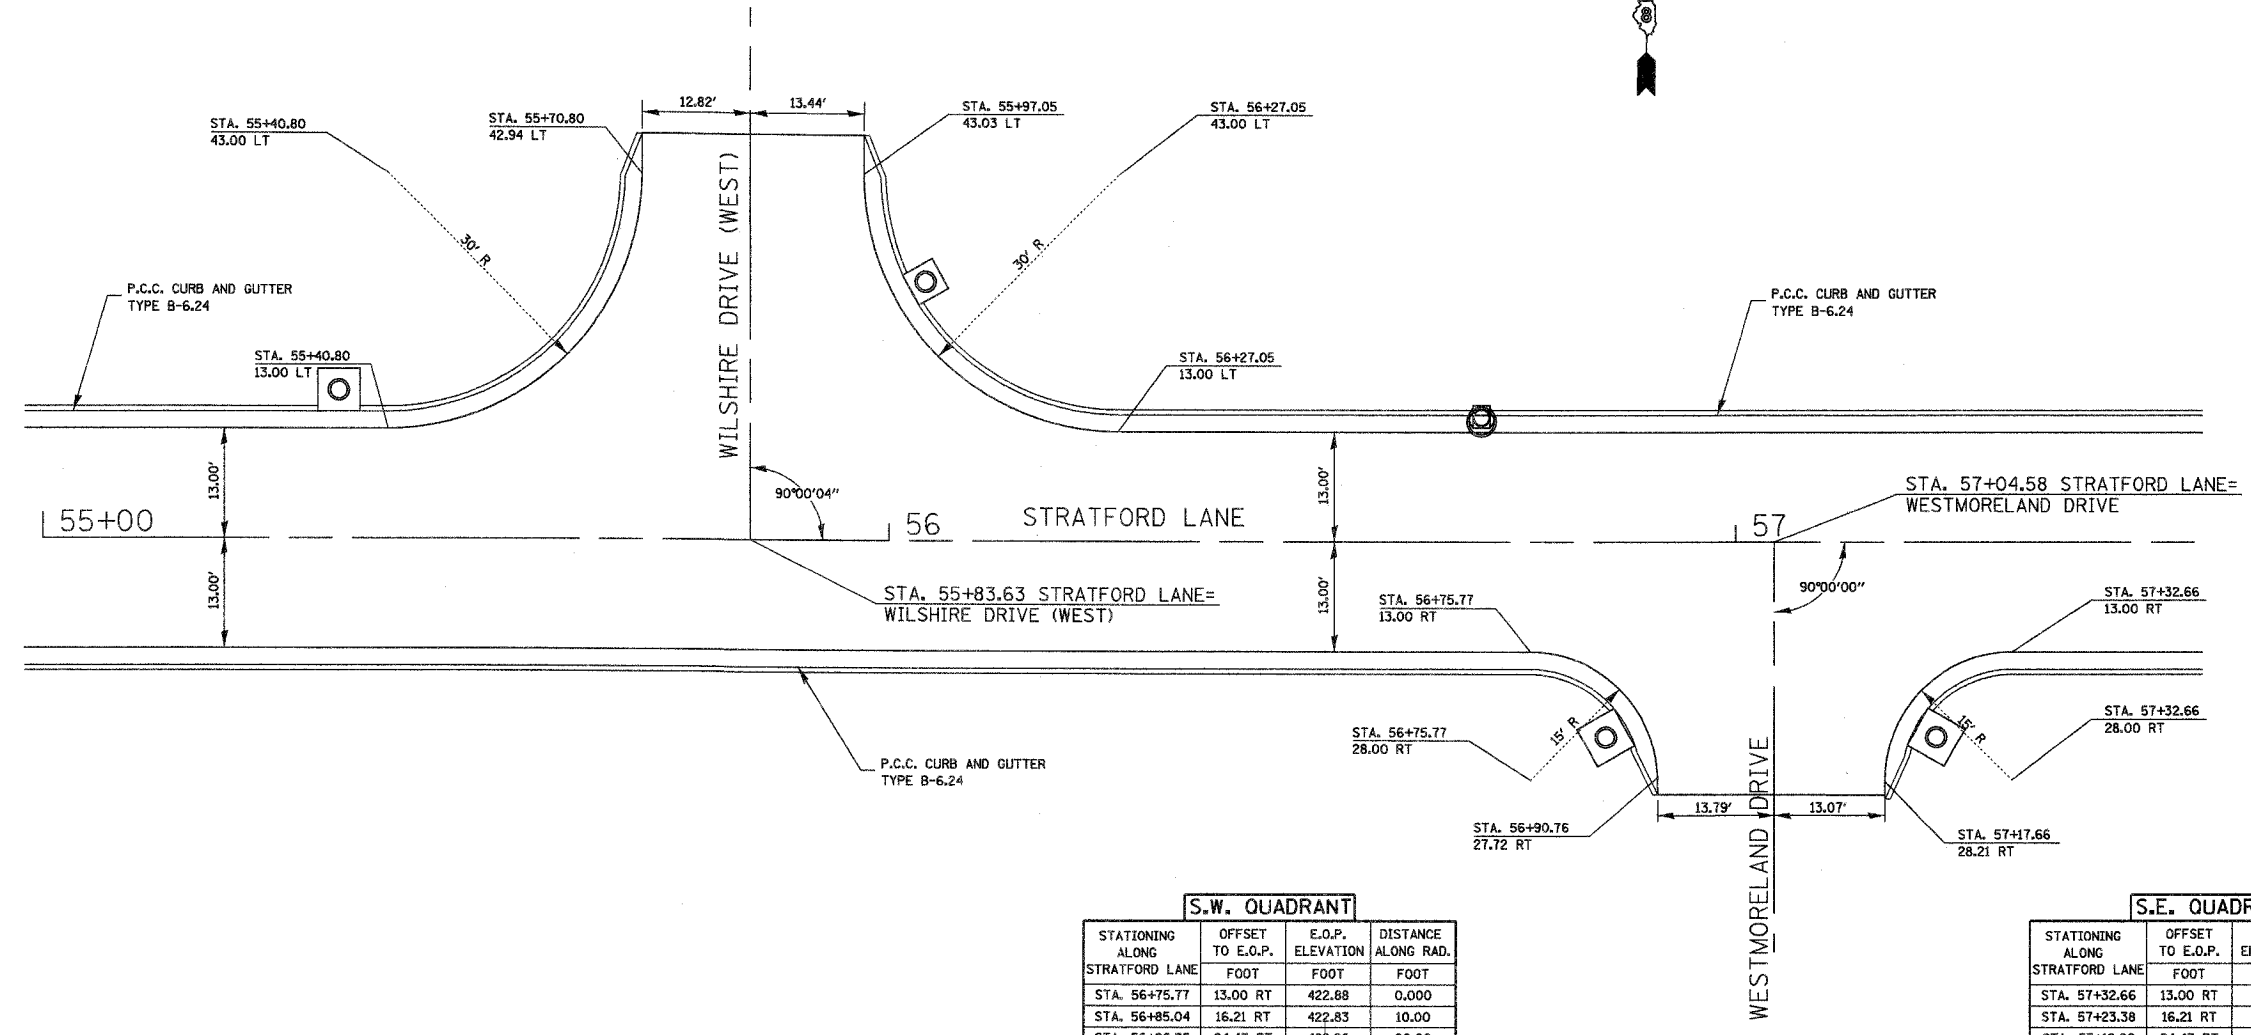

FINAL SURVEY	DATE
SURVEYED	BY
PLOTTED	DATE
NOTE BOOK	NO.
AREAS	CHECKED

ORIGINAL SURVEY	DATE
SURVEYED	BY
PLOTTED	DATE
NOTE BOOK	NO.
AREAS	CHECKED

Juneau Associates, Inc. P.C.
CONSULTING ENGINEERS AND LAND SURVEYORS
2100 State Street, P.O. Box 1330 Granite City, Illinois 62040
Phone: (618) 937-1400 FAX: (618) 937-6020
100 North Bannock Drive Edwardsville, Illinois 62025
Phone: (618) 999-0000 FAX: (618) 999-0941

GEOMETRICS
F.A.U. ROUTE 9024
STRATFORD LANE
GRANITE CITY, ILLINOIS
SECTION No. 05-00187-01-RP

REVISIONS			
NO.	DATE	BY	REMARKS

SCALE: 1 inch = 10 feet			
DSN. BY:	BFK	DATE:	1/12/07
DWN. BY:	JDH	DATE:	1/12/07
CHKD:	BFK	DATE:	1/12/07
DWG. NO.	JOB NO. E050210	DGN. NAME. GECI	OF 79 SHTS

32