
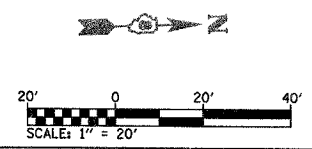
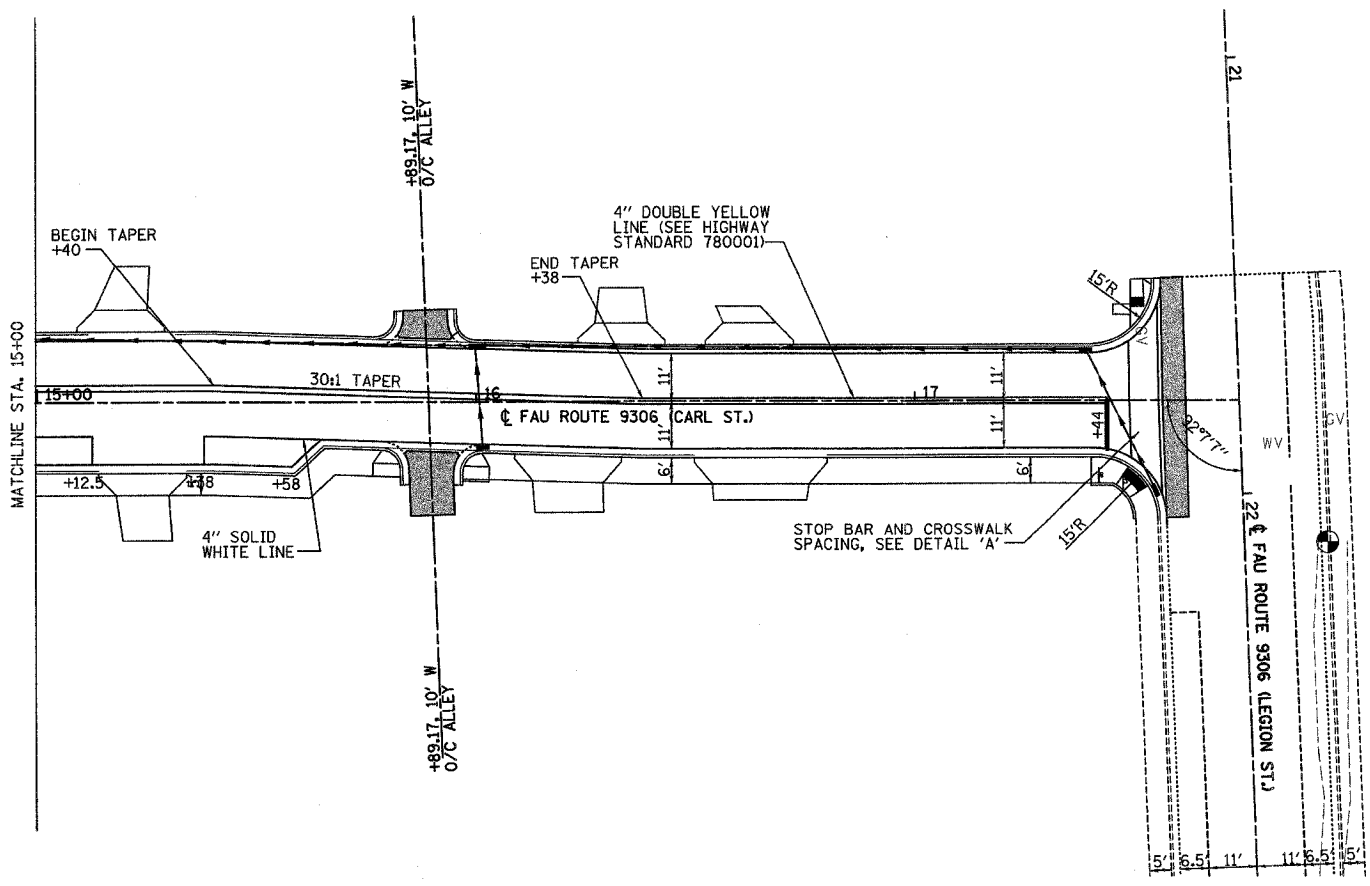
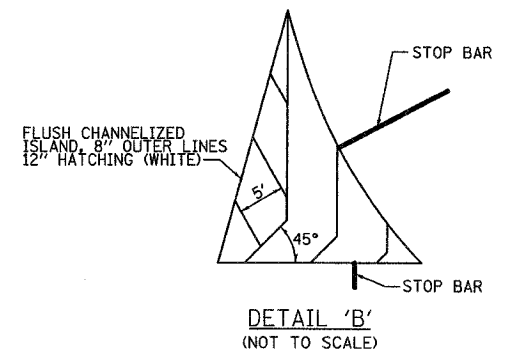
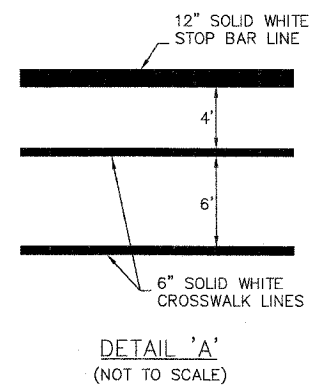


F.A.U. RTE.	SECTION	COUNTY	TOTAL SHEETS	SHEET NO.
9306 04-00042-00-PV		MONROE	22	12
STA.		TO STA.		
PAVEMENT MARKING PLAN				
CONTRACT NO. 97304				
FEDERAL AID PROJECT				

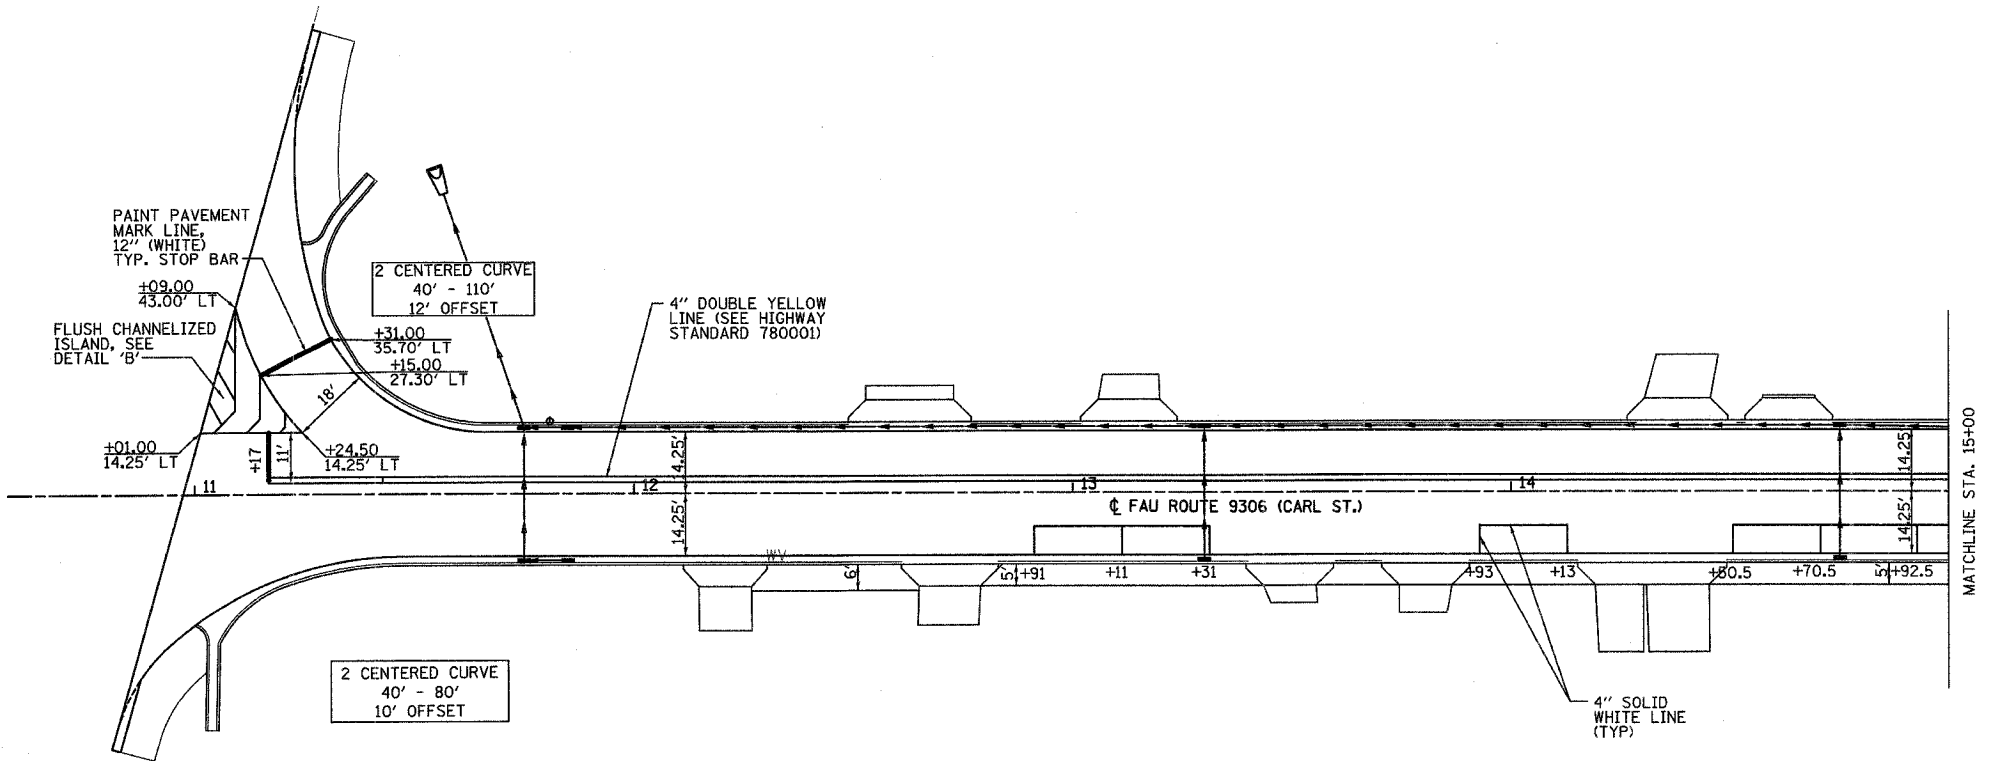

REVISIONS	
NAME	DATE

CARL STREET
PAVEMENT MARKING
PLAN

DATE = 04/15/04
DRAWN BY = J. B. BAKER
CHECKED BY = J. B. BAKER
PLOT SCALE = AS SHOWN
USER NAME = J. B. BAKER