


CONTRACT NO. 97304 F.A. FEDERAL AID PROJECT RTE.	SECTION 04-00042-00-PV	COUNTY MONROE	TOTAL SHEETS 22	SHEET NO. 17
STA. 11+25.00		TO STA. 12+50.00		
CROSS SECTIONS				

DATE	BY

DATE	BY

PLOT DATE = 04/04/2007
 FILE NAME = H:\P\2006\Microstation\cross-section\cross-section.dwg
 PLOT SCALE = 1/8" = 1'-0"
 REFERENCE = #REF#

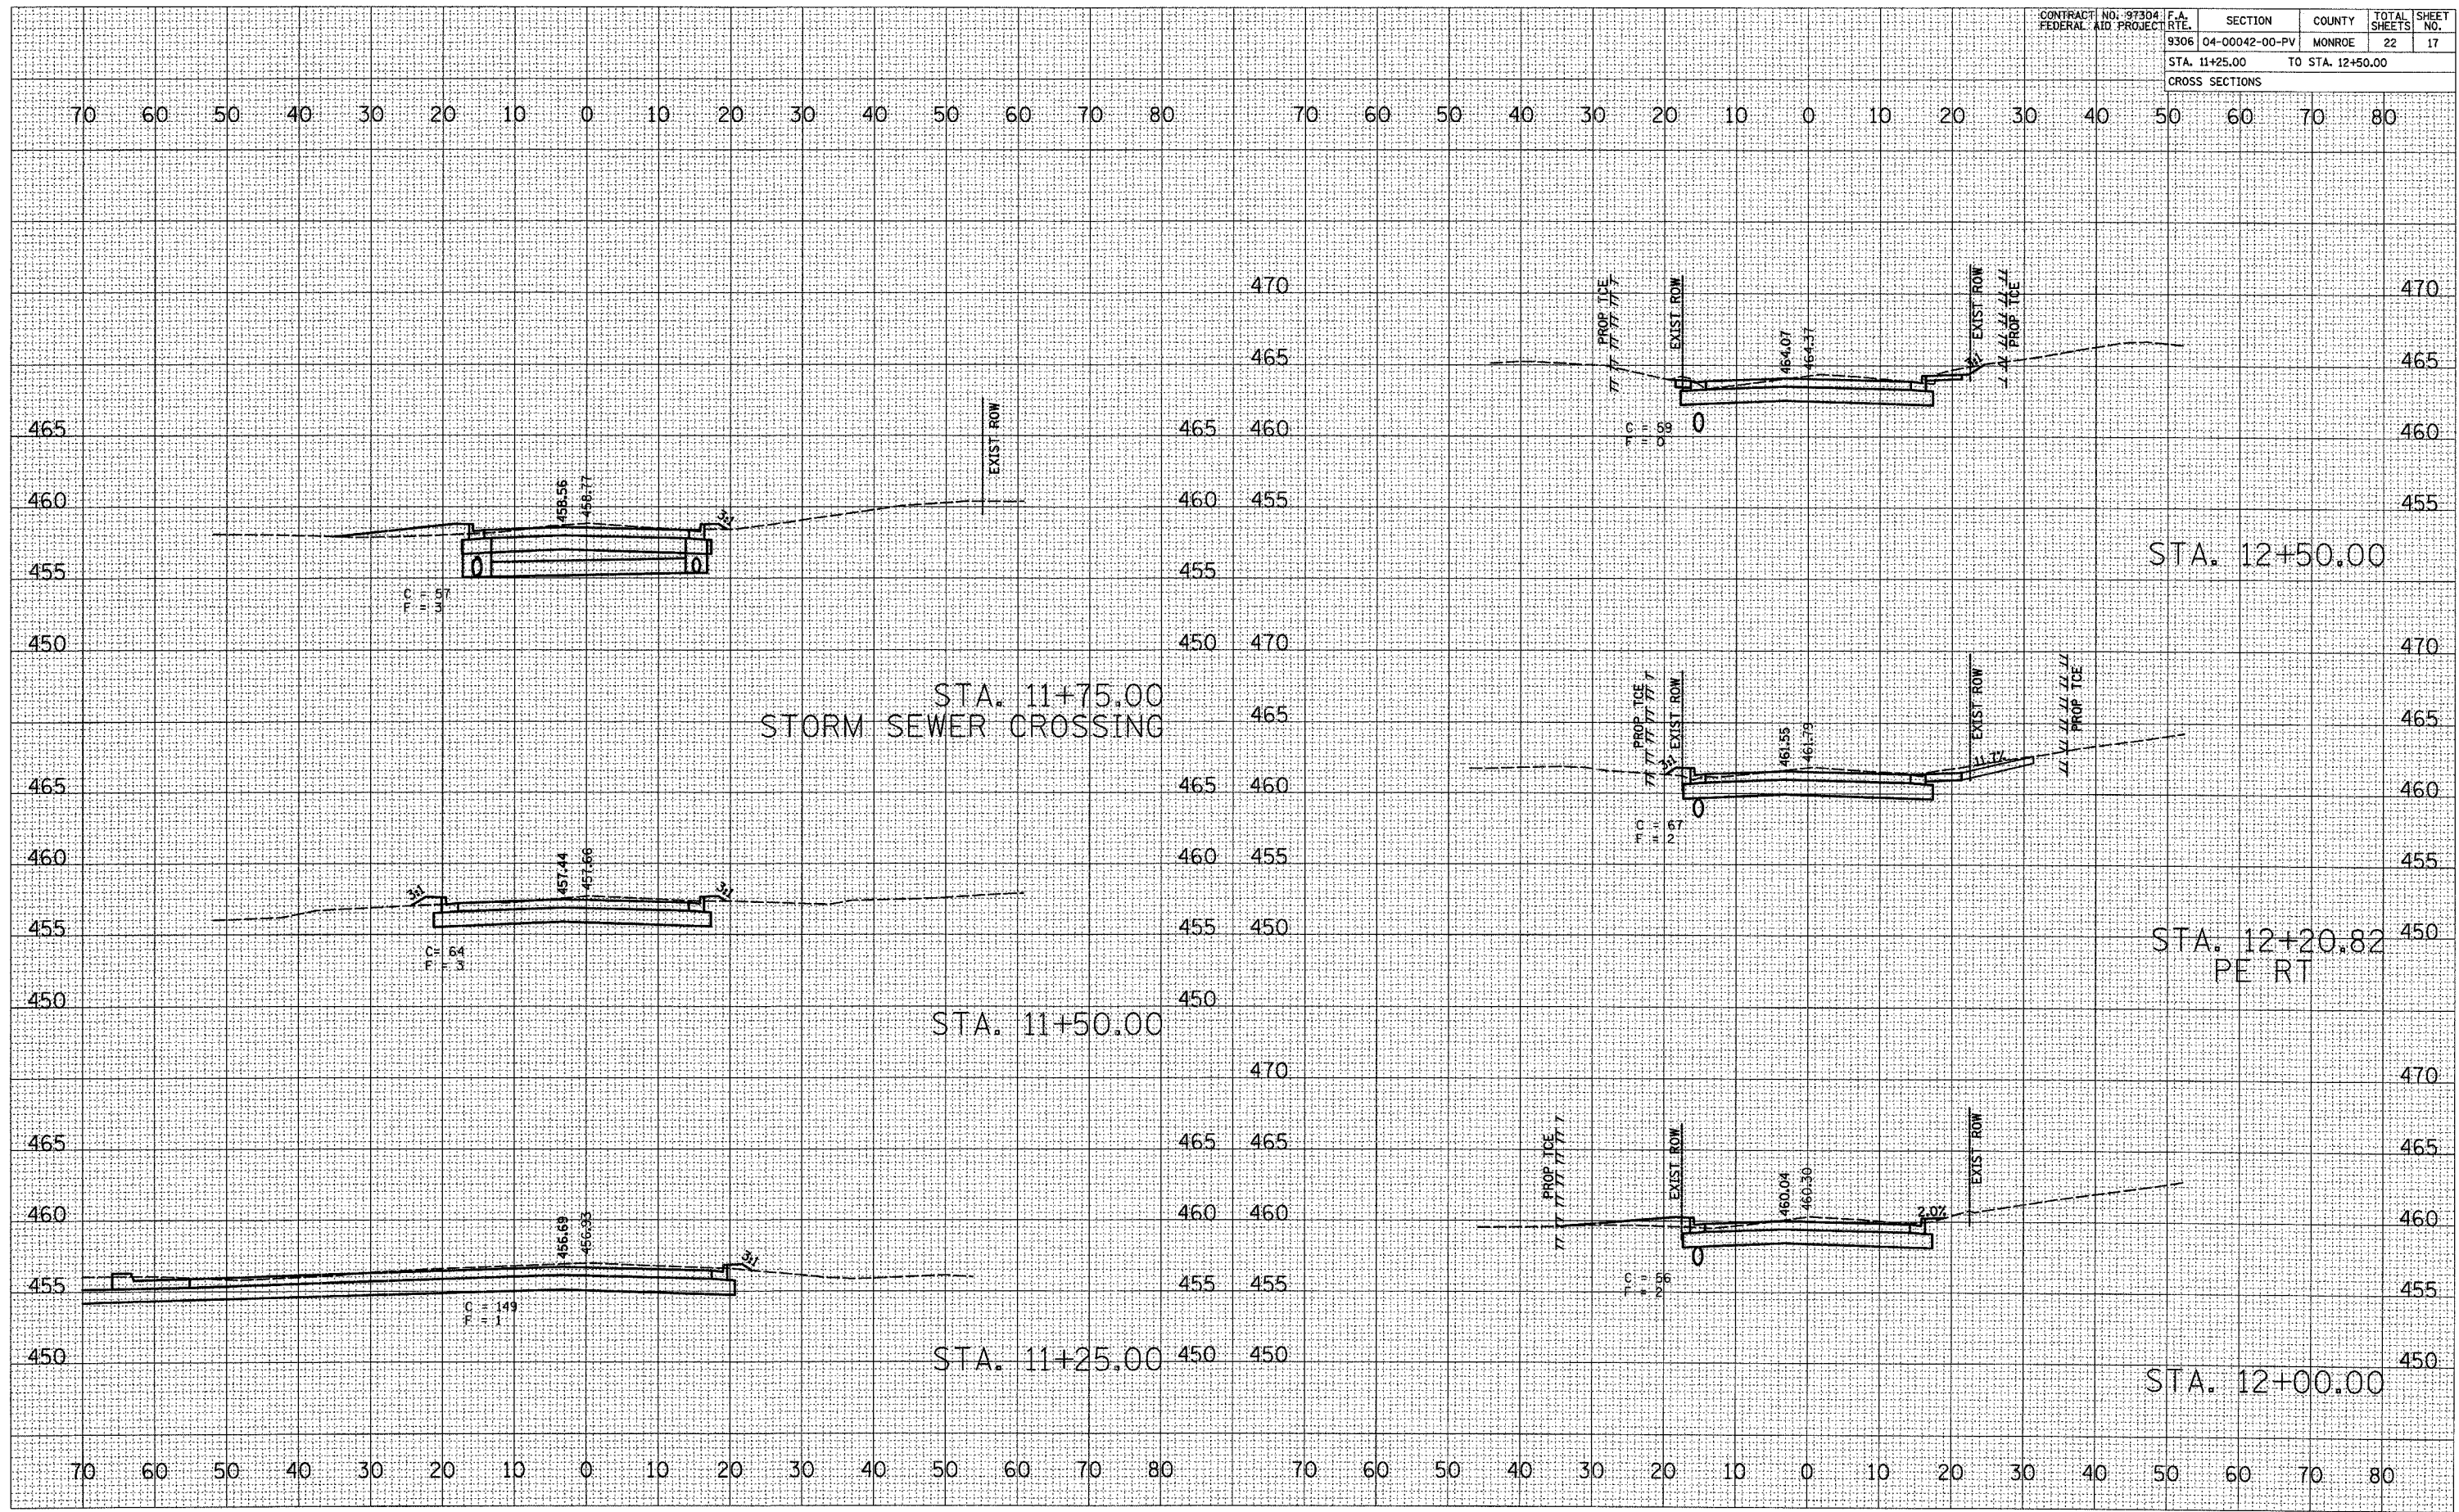

CROSS SECTIONS - CARL ST.