









CONTRACT NO.				
F.A.U. RTE.	SECTION	COUNTY	TOTAL SHEETS	SHEET NO.
9276	05-00029-02-RS	CAHOKIA	10	5
STA. 5+00.00		TO STA. 11+00.00		
FED. ROAD DIST. NO.		ILLINOIS	FED. AID PROJECT	
CONTRACT NO. 97311				

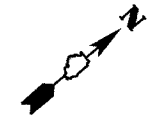

 LIMITS OF HMA SURFACE REMOVAL (2") & PROPOSED 2" HMA SURFACE COURSE
 4" YELLOW THERMOPLASTIC SKIP DASH STRIPING (10' - 30' SKIP)

NOTE: STATIONS ARE APPROXIMATE FOR PROP C&G TO BE REPLACED AS DIRECTED BY THE ENGINEER.

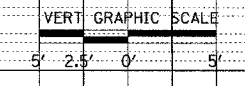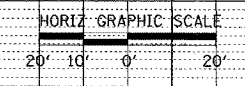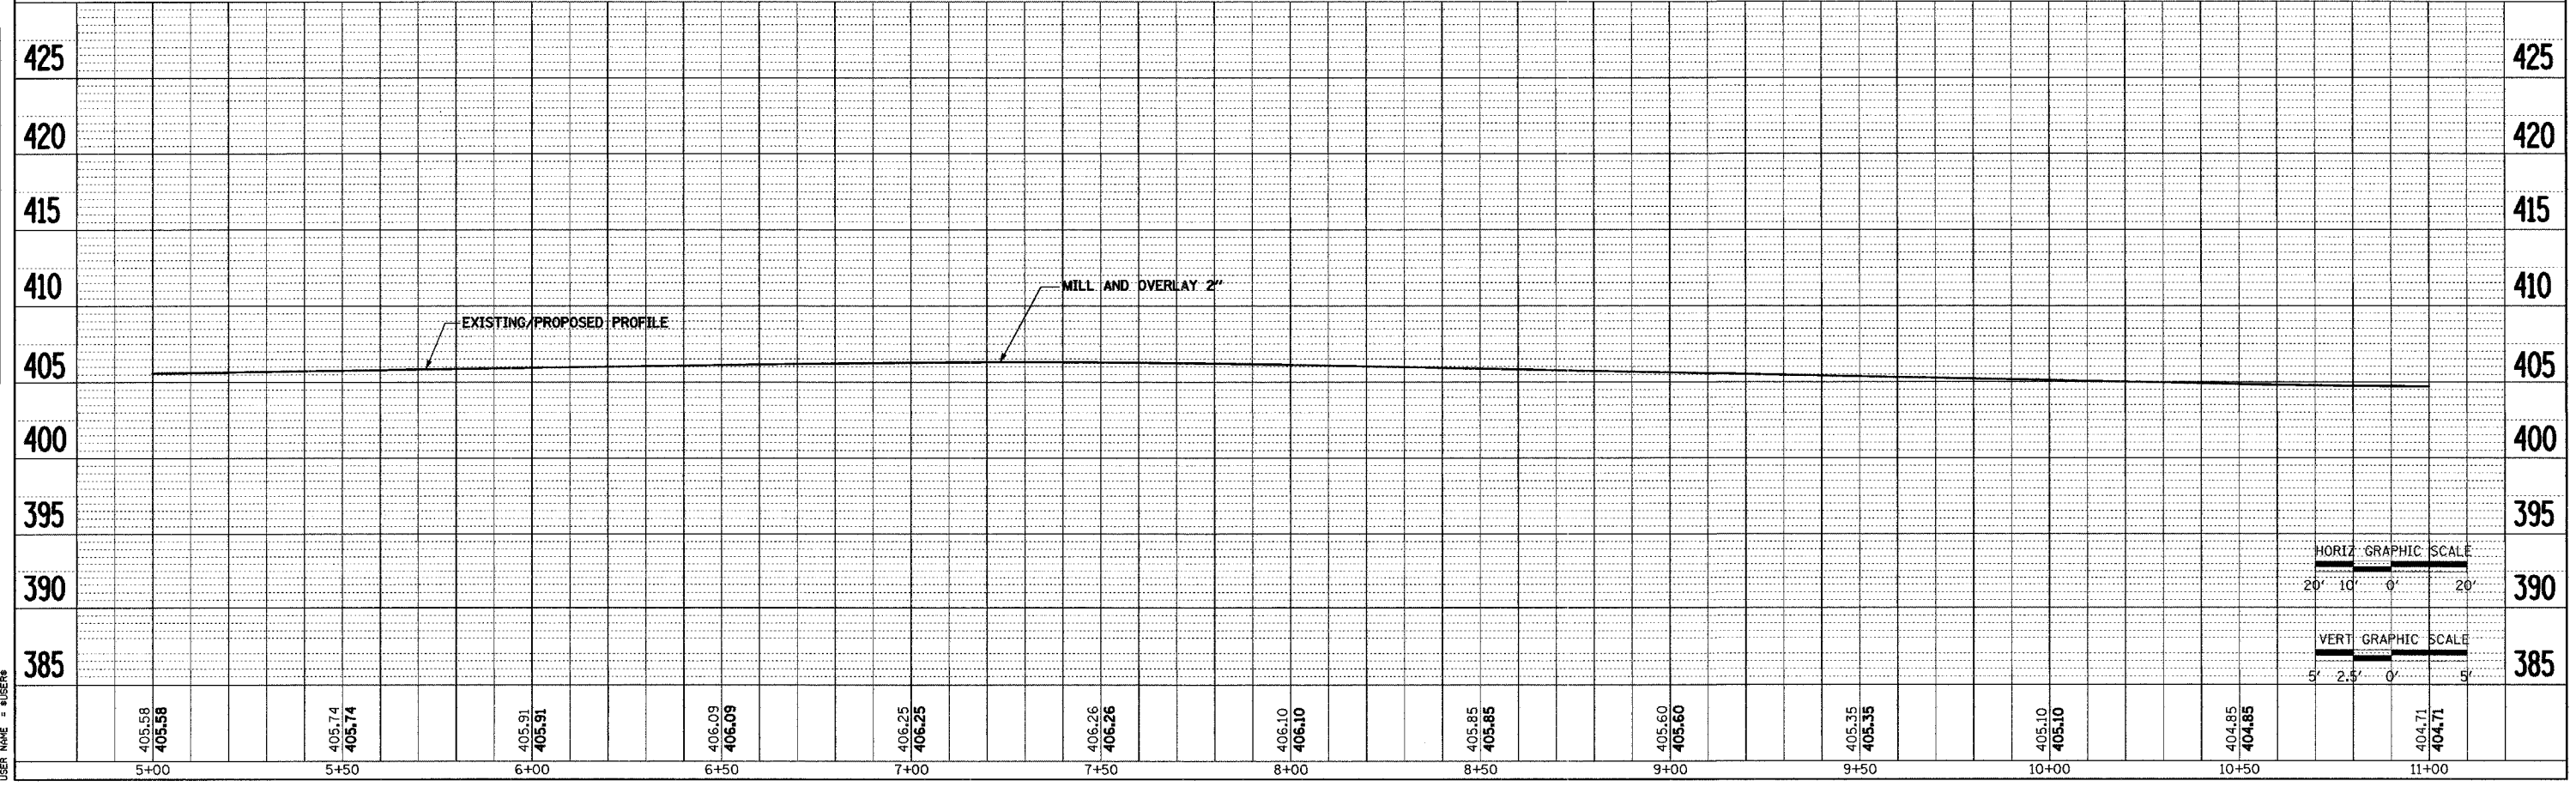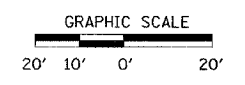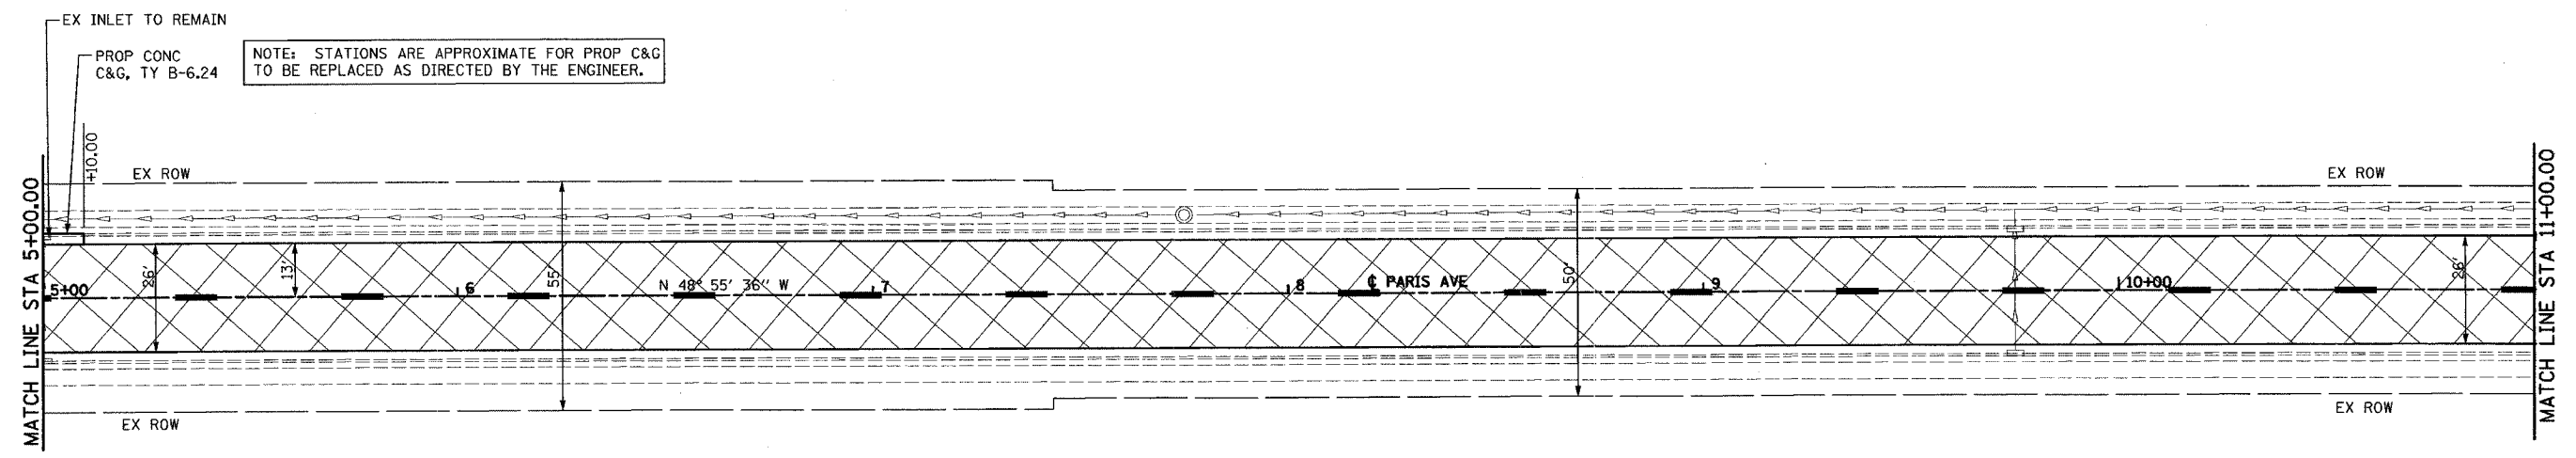

DATE	BY

SURVEYED: _____
 PLAN: _____
 NOTE BOOK: _____
 NO.: _____
 CHECKED: _____
 CAD FILE NAME: _____

DATE	BY

PROFILE: _____
 GRADES CHECKED: _____
 SURVEYED: _____
 NO.: _____
 CHECKED: _____
 USER NAME: _____

PLOT DATE = 8/04/04
 FILE NAME = #FILE#
 USER NAME = #USER#