


F.A.E. RTE.	SECTION	COUNTY	TOTAL SHEETS	SHEET NO.
•	••	SALINE	18	6
STA. _____		TO STA. _____		
FED. ROAD DIST. NO. _____		ILLINOIS FED. AID PROJECT _____		

\*869 & 132  
 \*\*IRS-2;20XRS(103,104,105)RS-2


**TYPICAL SECTION NO. 1  
 GALATIA LOCATION**

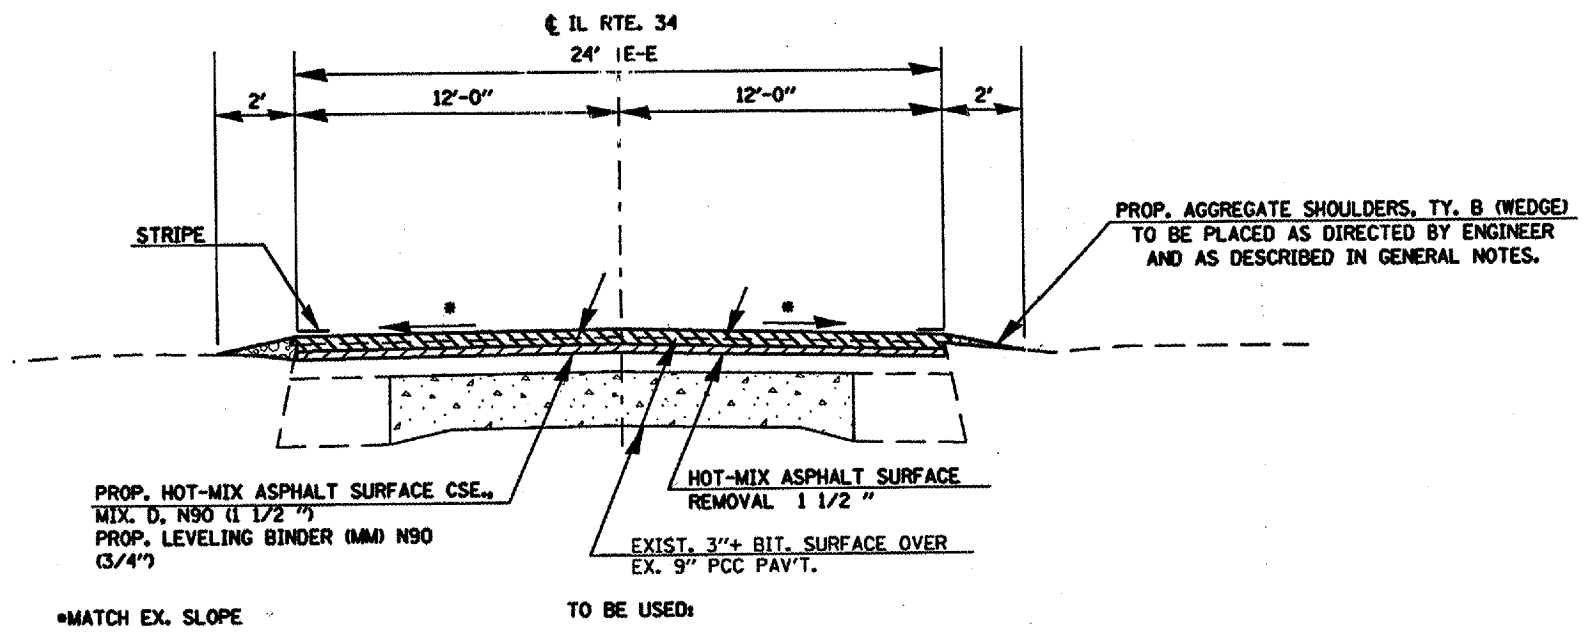

TO BE USED:

STA. 1063+50 TO EQ. STA. 1108+79.3 (BK.)  
 EQ. STA. 1113+00 (AH.) TO STA. 1115+94 (WEST ABUT. S.N. 083-0026)  
 STA. 1116+46.5 (EAST ABUT. S.N. 083-0026) TO STA. 1119+10  
 STA. 1155+40 TO 1198+77.75 (WEST ABUT. S.N. 083-0027)  
 STA. 1199+32.25 (EAST ABUT. S.N. 083-0027) TO EQ. STA. 1210+99.6 (BK.)  
 EQ. STA. 1209+00 (AH.) TO STA. 1369+99 (RR XING)  
 STA. 1370+36 (RR XING) TO EQ. STA. 1403+22.6 (BK.)  
 EQ. STA. 1400+96.8 (AH.) TO STA. 1541+73.3 (NORTH ABUT. S.N. 083-0037)  
 STA. 1542+26.7 (SOUTH ABUT. S.N. 083-0037) TO STA. 1560+92.4 (NORTH ABUT. S.N. 083-0038)  
 STA. 1562+47.6 (SOUTH ABUT. S.N. 083-0038) TO STA. 1570+00 (END BUTT JT.)

**TYPICAL SECTION NO. 2  
 THRU GALATIA CITY LIMITS**

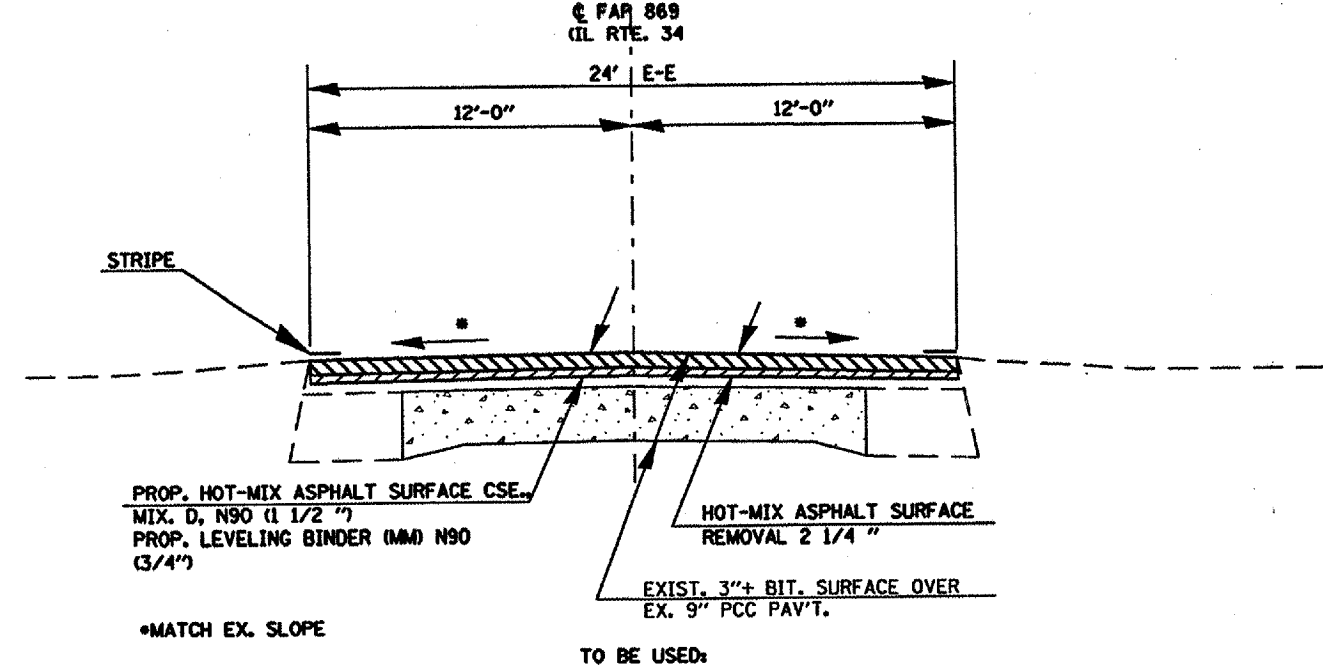

TO BE USED:  
 STA. 1119+10 TO STA. 1155+40 (INLAY THRU GALATIA)

PLOT DATE \* 3/8/2007  
 FILE NAME \* c:\pwork\88945\88945.dwg  
 PLOT SCALE \* 1/8"=1'-0"  
 USER NAME \* mcorcoran