


F.A.D. RTE.	SECTION	COUNTY	TOTAL SHEETS	SHEET NO.
*	**	SALINE	18	13
STA. _____		TO STA. _____		
FED. ROAD DIST. NO. _____		ILLINOIS FED. AID PROJECT		

*869 & 132
 **IRS-2(20XRS)(103,104,105)RS-2


**DETAIL AT STRUCTURE
 TO BE MILLED
 AT PANKEYVILLE**

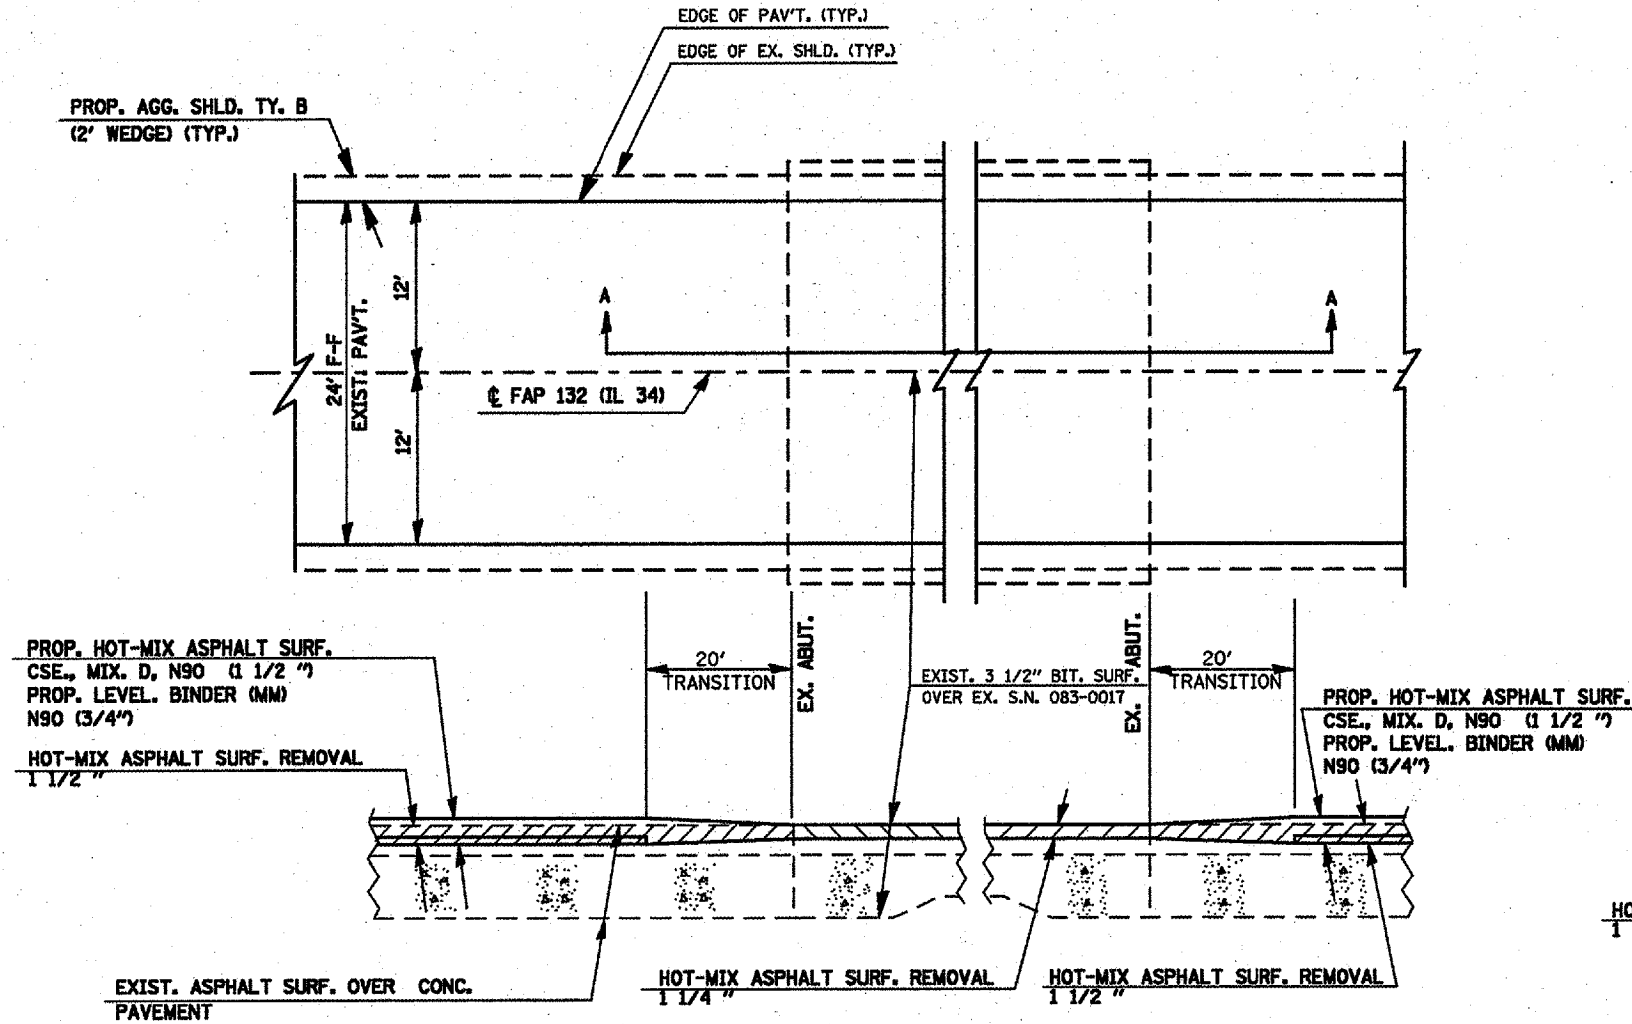

**SECTION A-A
 NOT TO SCALE**

TO BE USED:
 STR. NO. 083-0017
 STA. 7+75 (FAP 132/IL34)

**DETAIL AT GALATIA LOCATION
 FOR BEGINNING, END OF PROJECT AND
 AT STRUCTURES TO BE OMITTED
 BEGINNING JOINT DETAIL AT PANKEYVILLE**

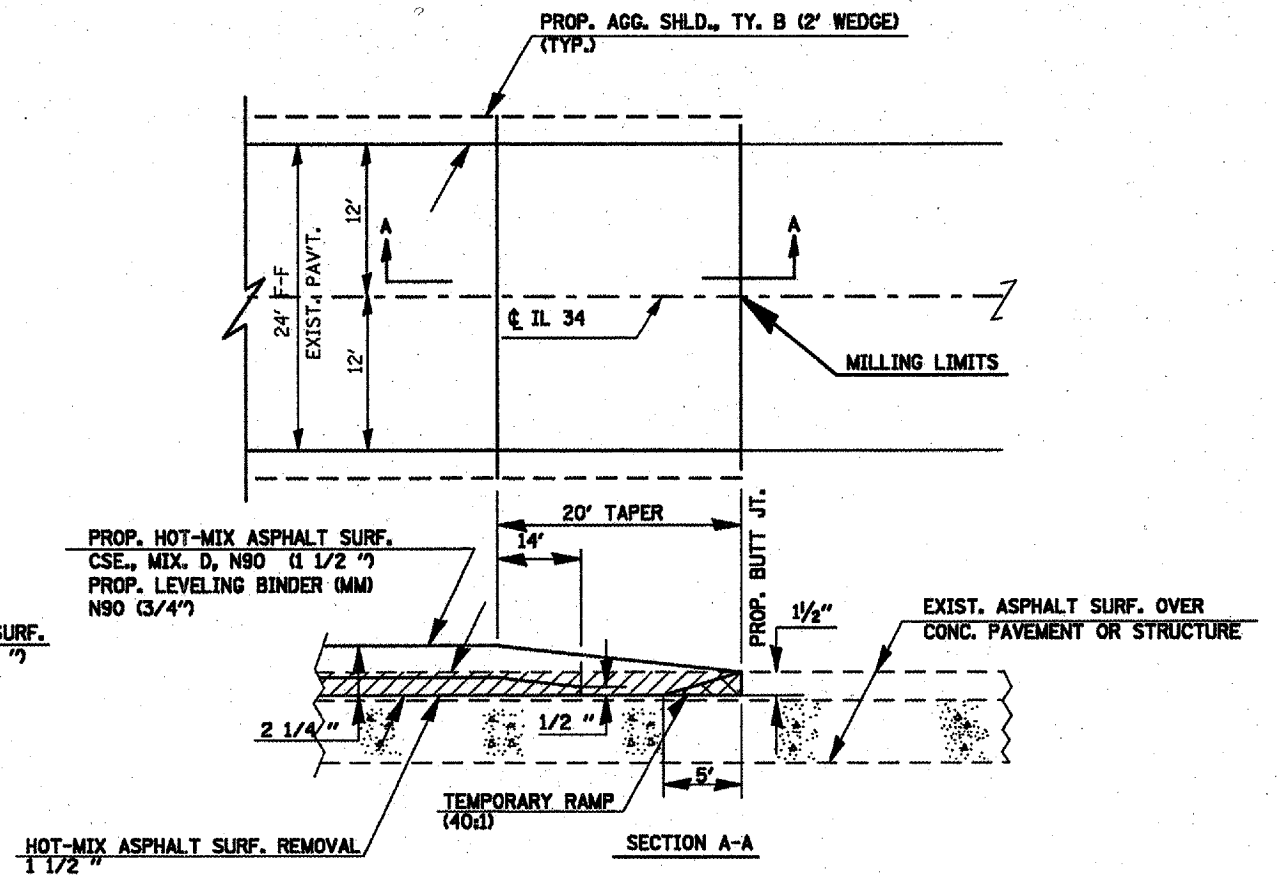

TO BE USED:

GALATIA LOCATION
 STA. 1063+50 (BEGINNING OF LOCATION)
 STA. 1570+00 (END OF LOCATION)
OMITTED STRUCTURE BUTT JOINT STATIONS
 STR. NO. 083-0026 - STA. 1115+94 TO STA. 1116+46.5
 STR. NO. 083-0027 - STA. 1198+77.8 TO STA. 1199+32.3
 STR. NO. 083-0037 - STA. 1541+73.3 TO STA. 1542+26.7
 STR. NO. 083-0038 - STA. 1560+92.4 TO STA. 1562+47.6

PANKEYVILLE LOCATION
 STA. 16+35 (BEGINNING OF LOCATION)