


F.A.P. RTE.	SECTION	COUNTY	TOTAL SHEETS	SHEET NO.
*	**	SALINE	18	14
STA. _____		TO STA. _____		
FED. ROAD DIST. NO. _____ ILLINOIS FED. AID PROJECT				


\*869 A 132  
 \*\*IRS-2,20XRS;(103,104,105)RS-2

**INLAY DETAIL AT GALATIA AND PANKEYVILLE LOCATIONS**

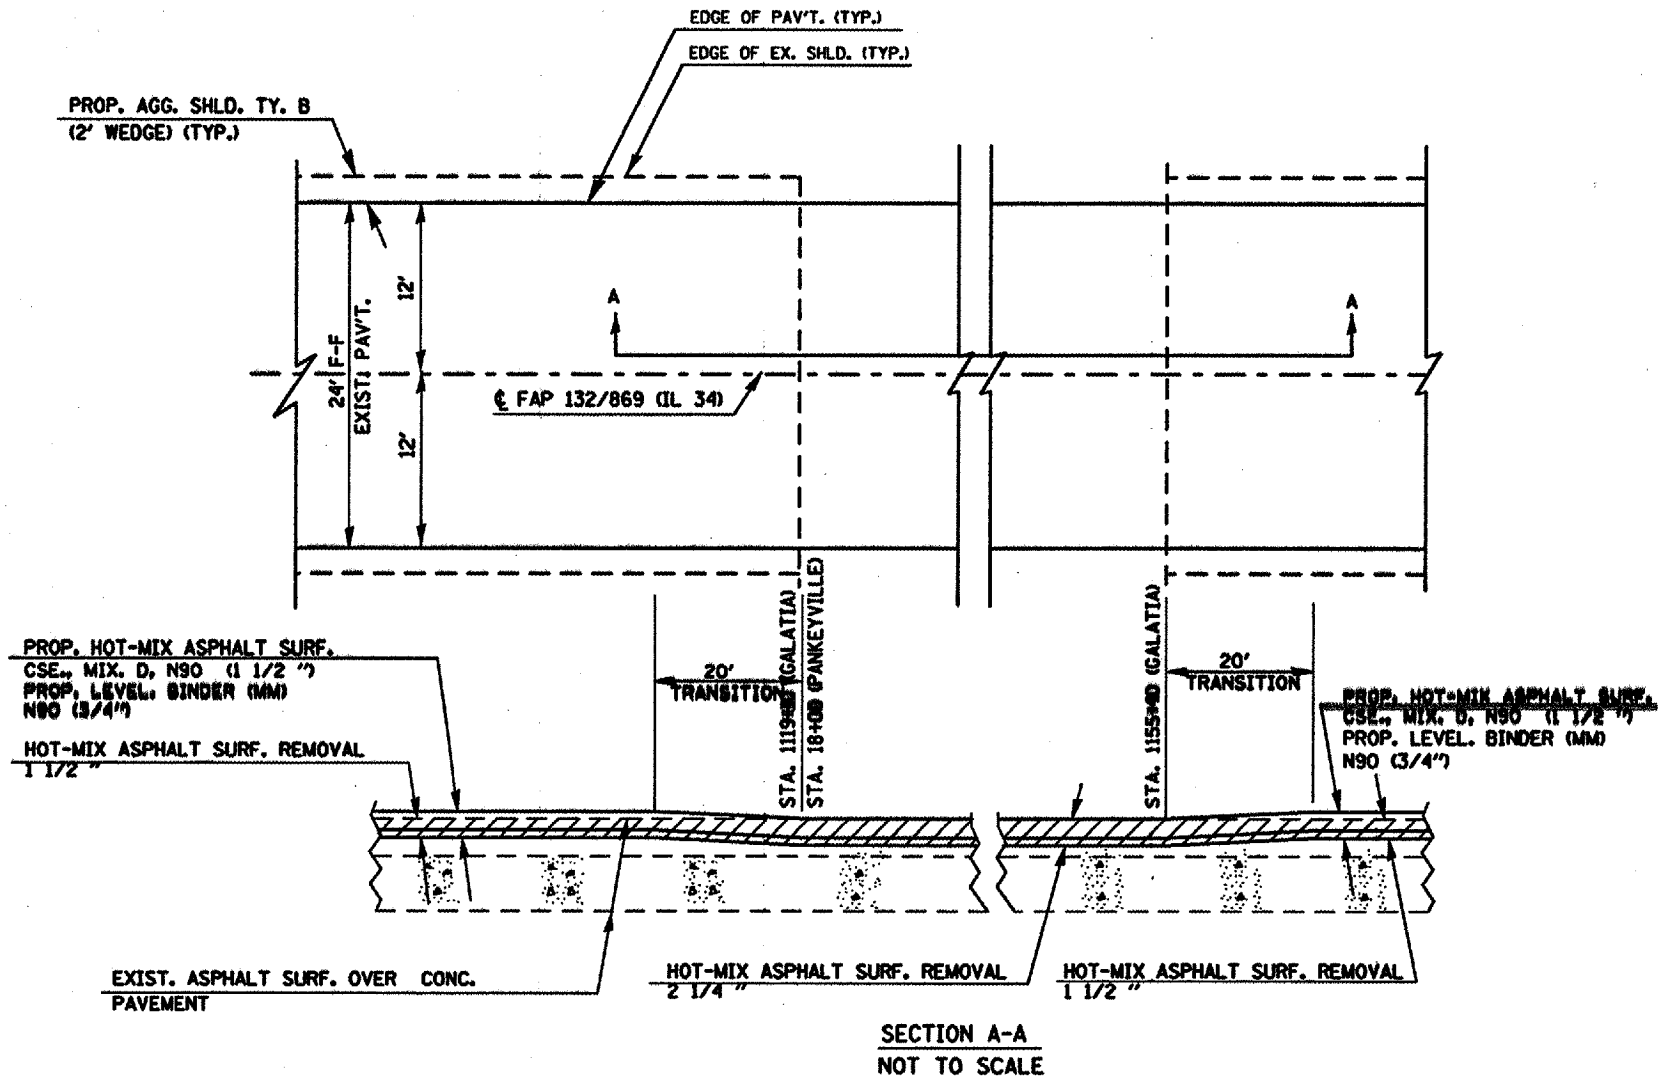

TO BE USED:  
 STA. 1119+10 TO STA. 1155+50 (FAP 869-GALATIA)  
 STA. 18+00 (FAP 132-PANKEYVILLE)

**END PROJECT DETAIL PANKEYVILLE**

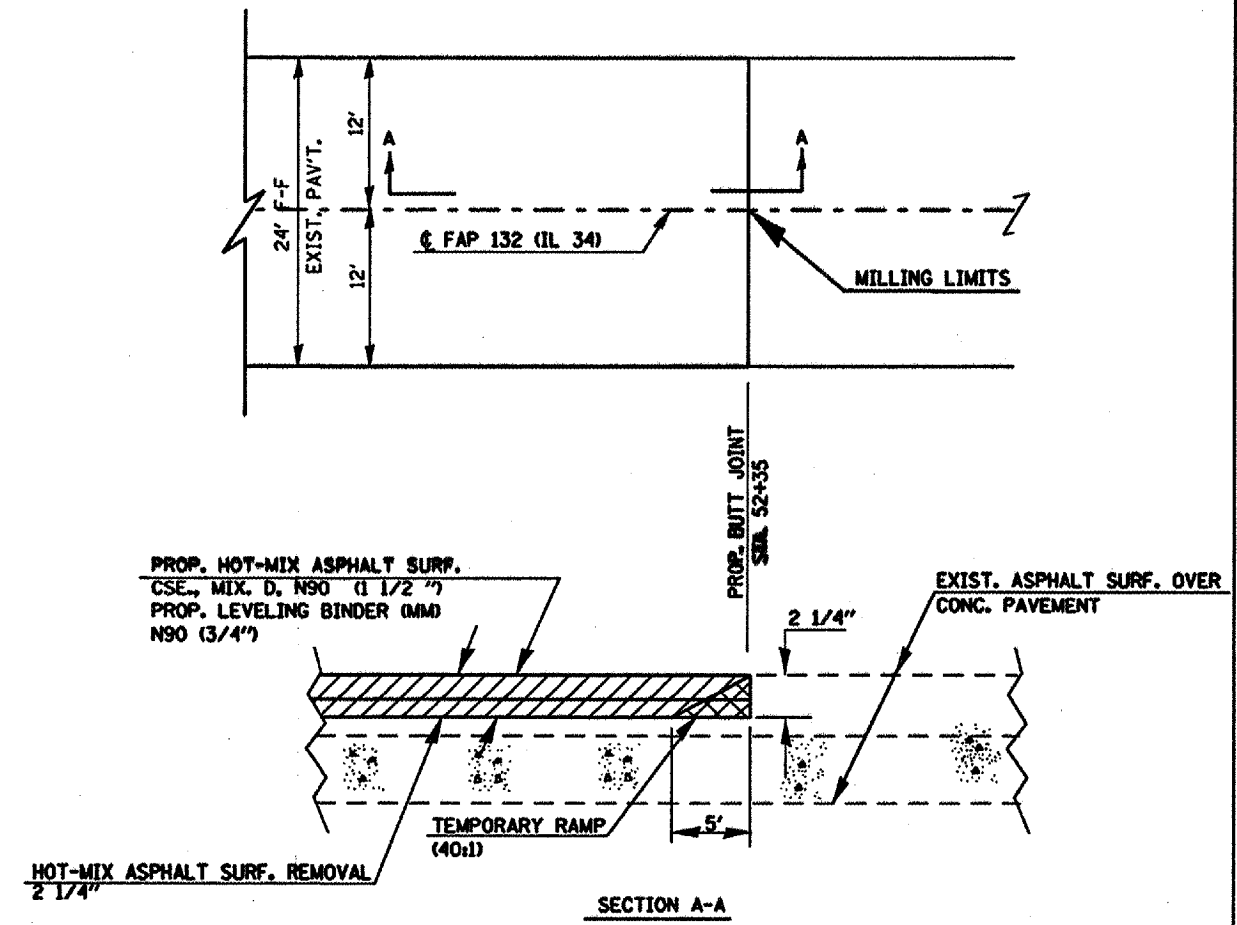

TO BE USED:  
 PANKEYVILLE LOCATION  
 STA. 52+35 (END OF LOCATION)