
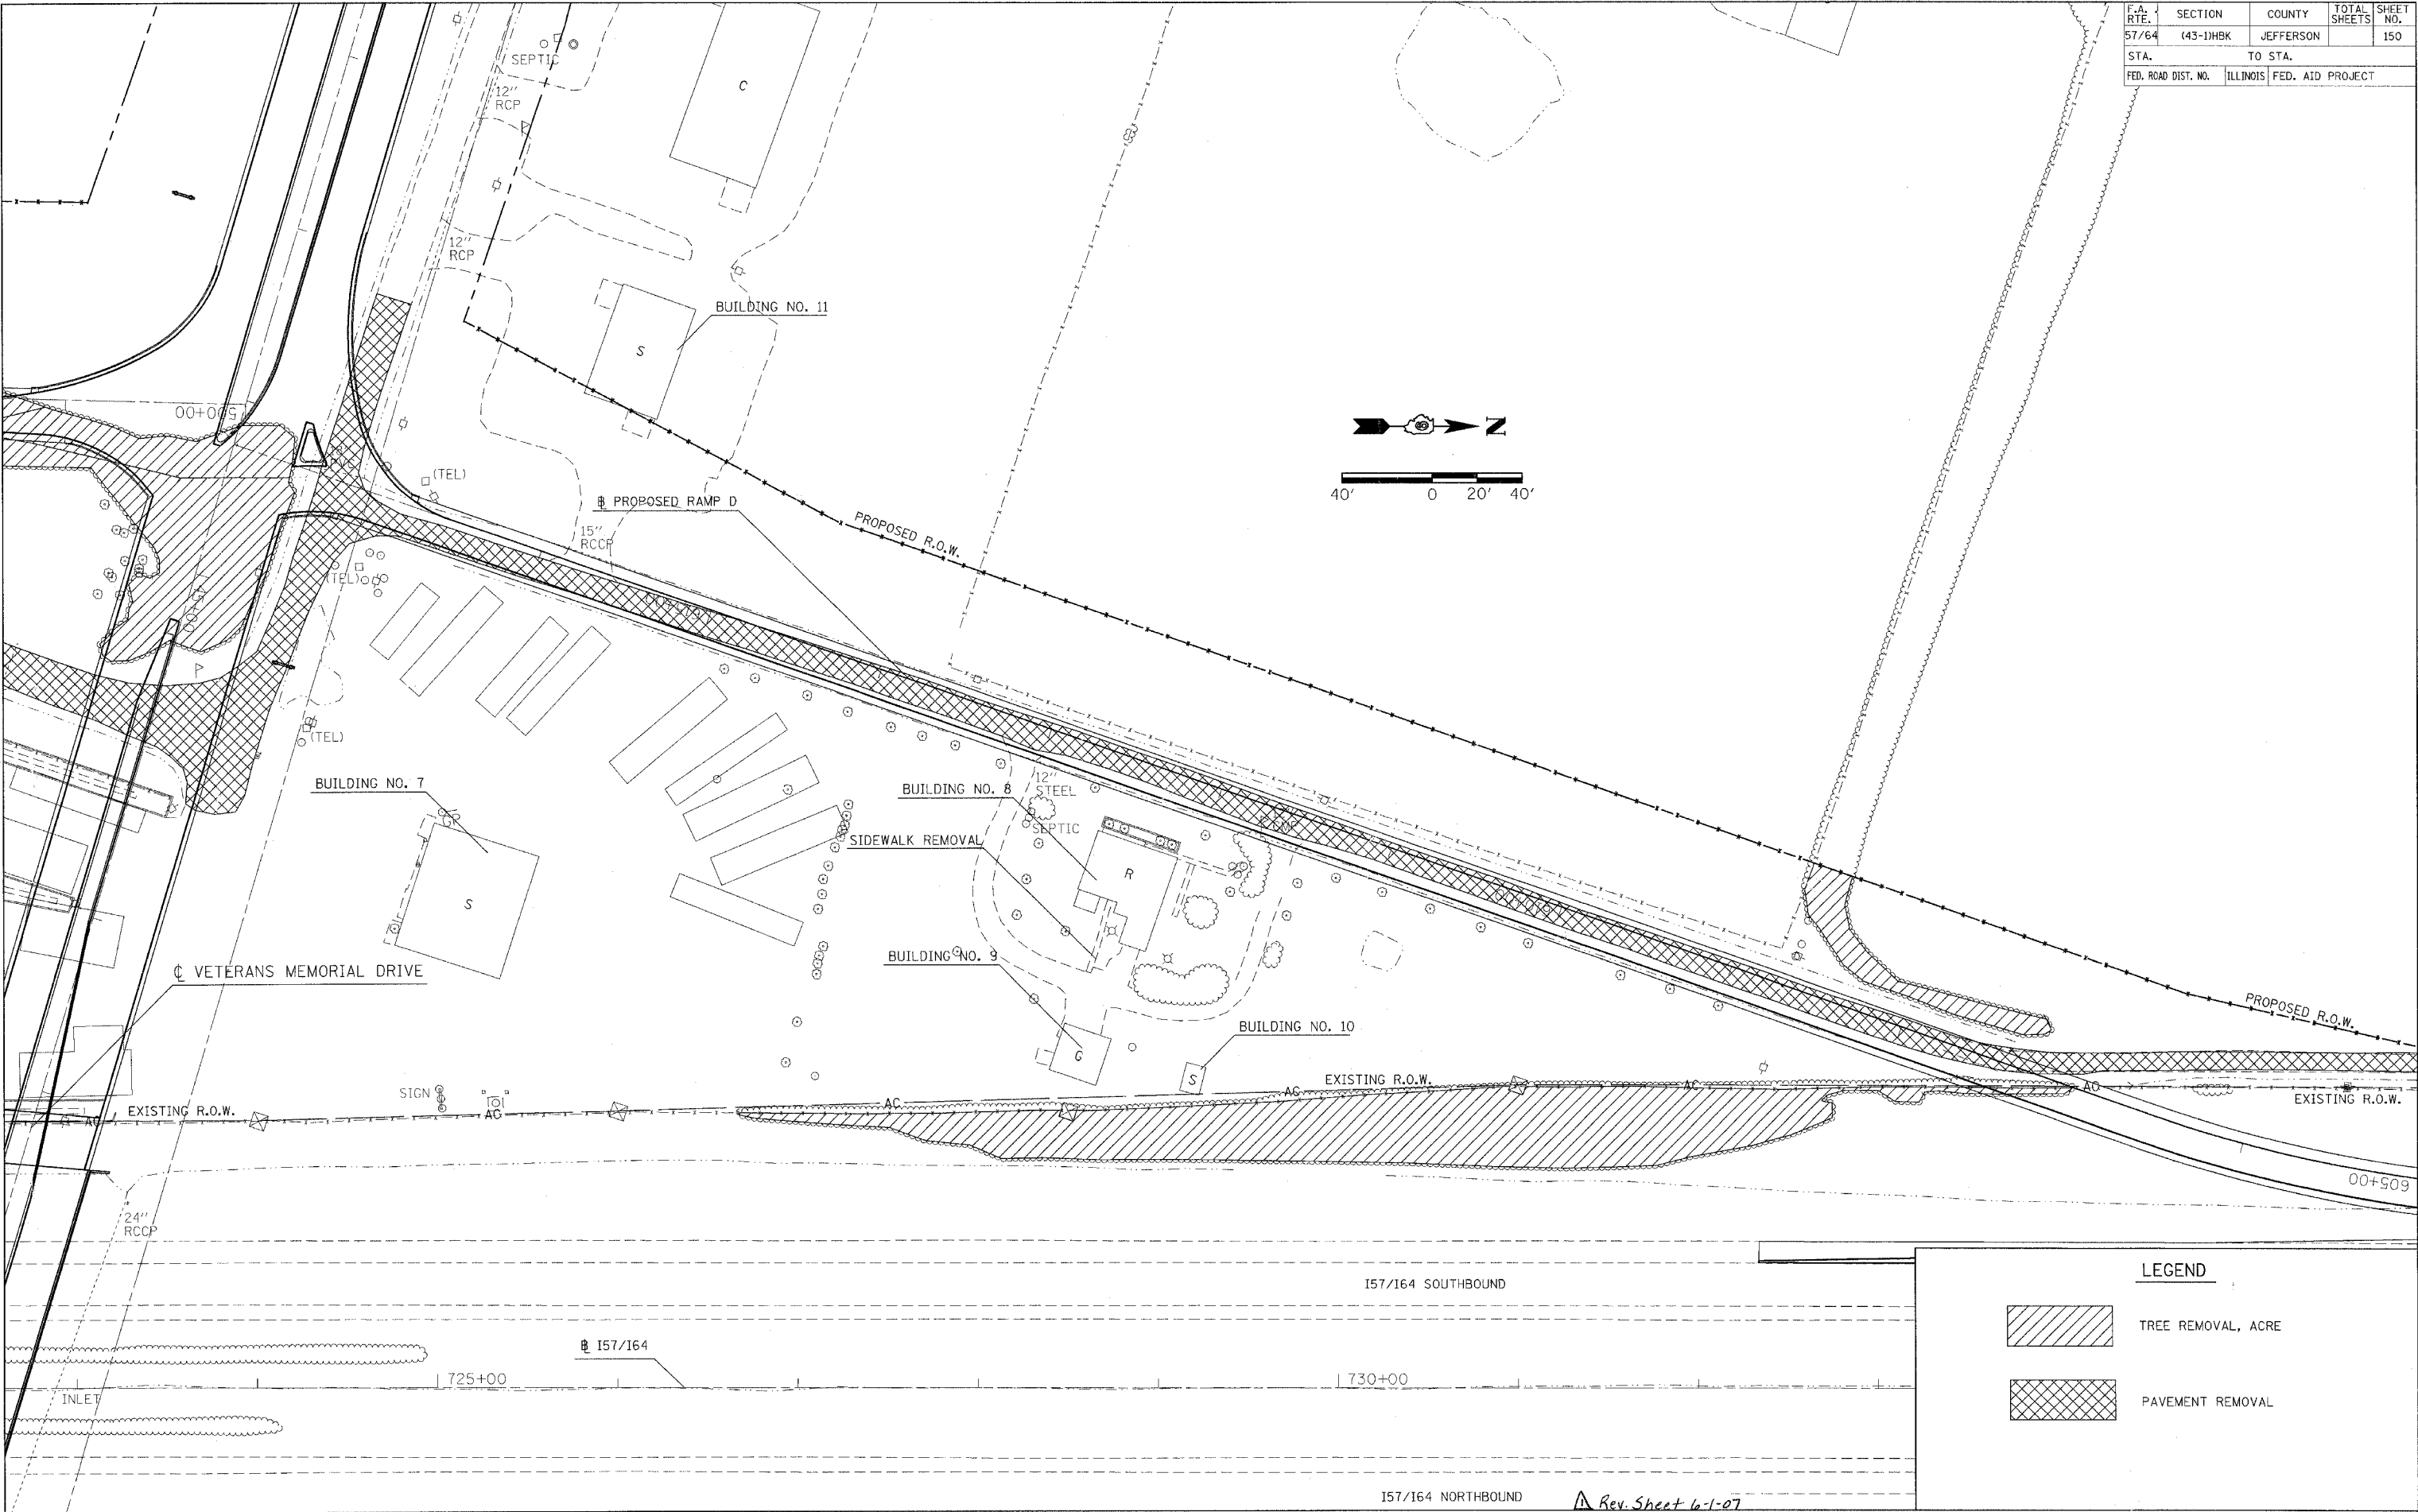



F.A. RTE.	SECTION	COUNTY	TOTAL SHEETS	SHEET NO.
57/64	(43-1)HBK	JEFFERSON		150
STA.		TO STA.		
FED. ROAD DIST. NO.		ILLINOIS	FED. AID PROJECT	

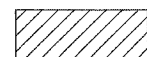

LEGEND

-  TREE REMOVAL, ACRE
-  PAVEMENT REMOVAL