


F.A.I. RTE.	SECTION	COUNTY	TOTAL SHEETS	SHEET NO.
57/64	(41-3)HBK	JEFFERSON	518	089
STA. 40+00		TO STA. 46+00		
FED. ROAD DIST. NO.		ILLINOIS FED. AID PROJECT		
CONTRACT NO. 98963				

KENNETH DALE MOORE

JACK WILSON

ZORA HODGE ESTATE

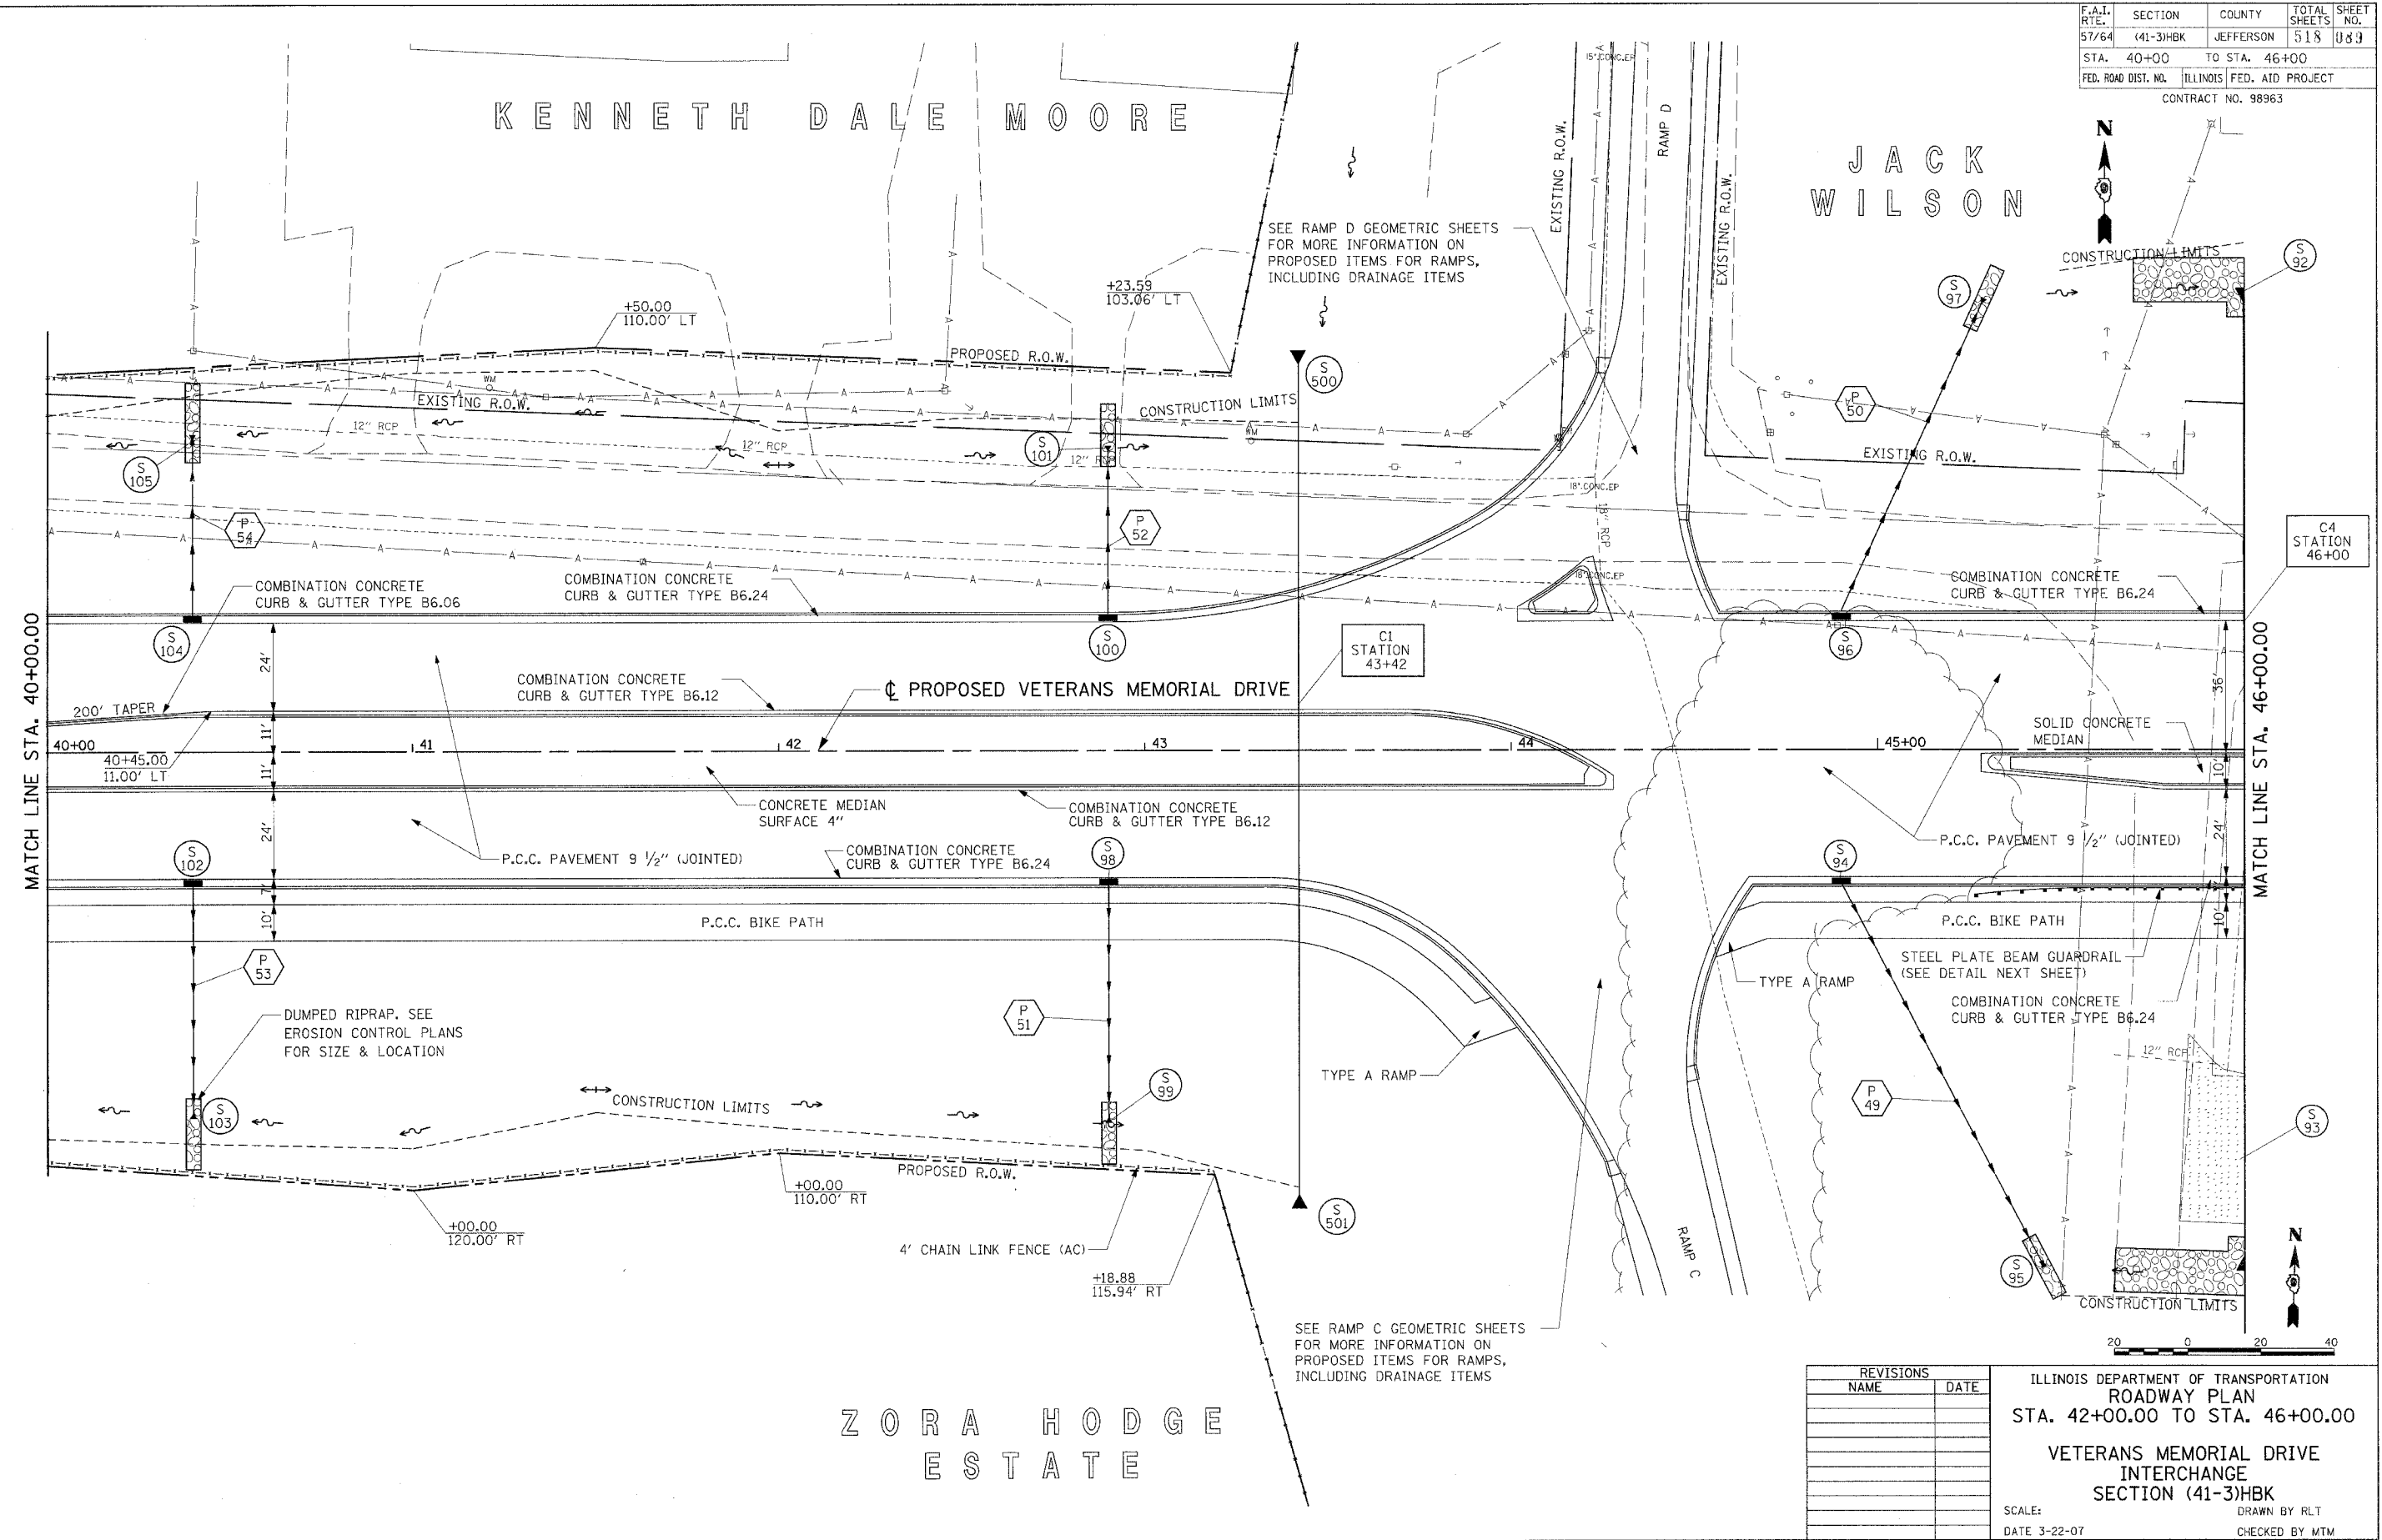

Copyright Hanson Professional Services, Inc. 2007
HANSON
 Hanson Professional Services Inc.

03/22/2007, 05:06 PM
 I:\981005\981005\2019\A\Road\Sheet\c-102\vel.dgn

LAYOUT	RLT	02/26/04
DRAWN	JEO	04/22/04
REVIEWED	MTM	03/22/07

REVISIONS	
NAME	DATE

ILLINOIS DEPARTMENT OF TRANSPORTATION
ROADWAY PLAN
 STA. 42+00.00 TO STA. 46+00.00
VETERANS MEMORIAL DRIVE INTERCHANGE
 SECTION (41-3)HBK
 SCALE: DRAWN BY RLT
 DATE 3-22-07 CHECKED BY MTM