


AMERICAN NATIONAL BANK  
OF CHICAGO AS TRUSTEE


F.A.I. RTE. 57/64	SECTION (41-3)HBK	COUNTY JEFFERSON	TOTAL SHEETS 518	SHEET NO. 094
STA. 70+00.00		TO STA. 82+00.00		
FED. ROAD DIST. NO.		ILLINOIS FED. AID PROJECT		
CONTRACT NO. 98963				

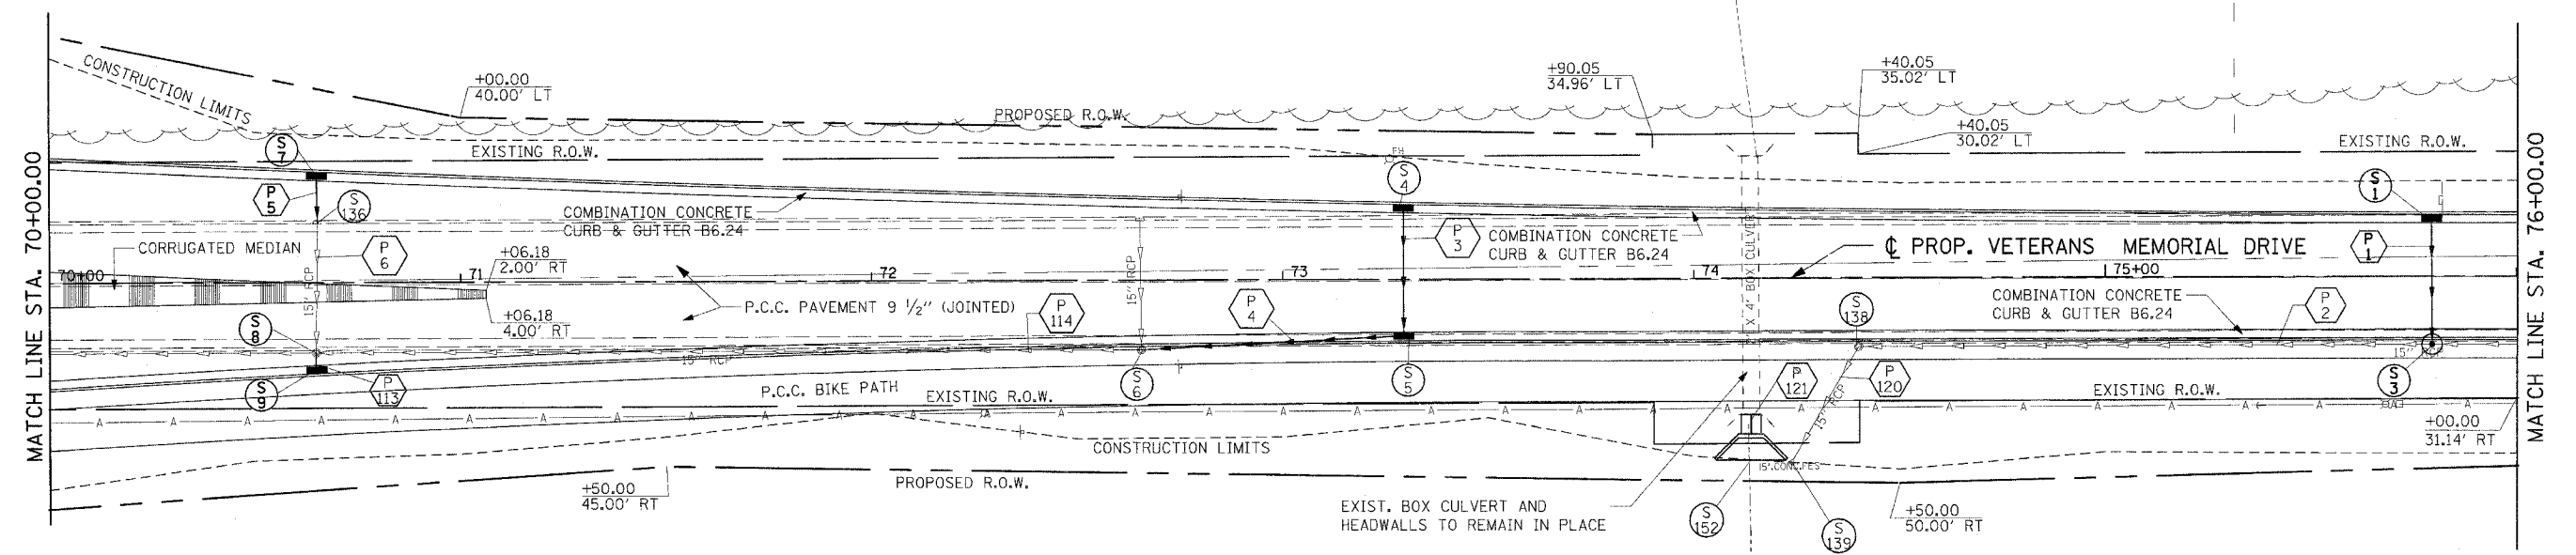

SEE CHANNELIZATION  
TYPE 24-24-22 50 MPH  
DETAIL

STAR INVESTMENT  
GROUP LP

AMERICAN NATIONAL BANK  
OF CHICAGO AS TRUSTEE

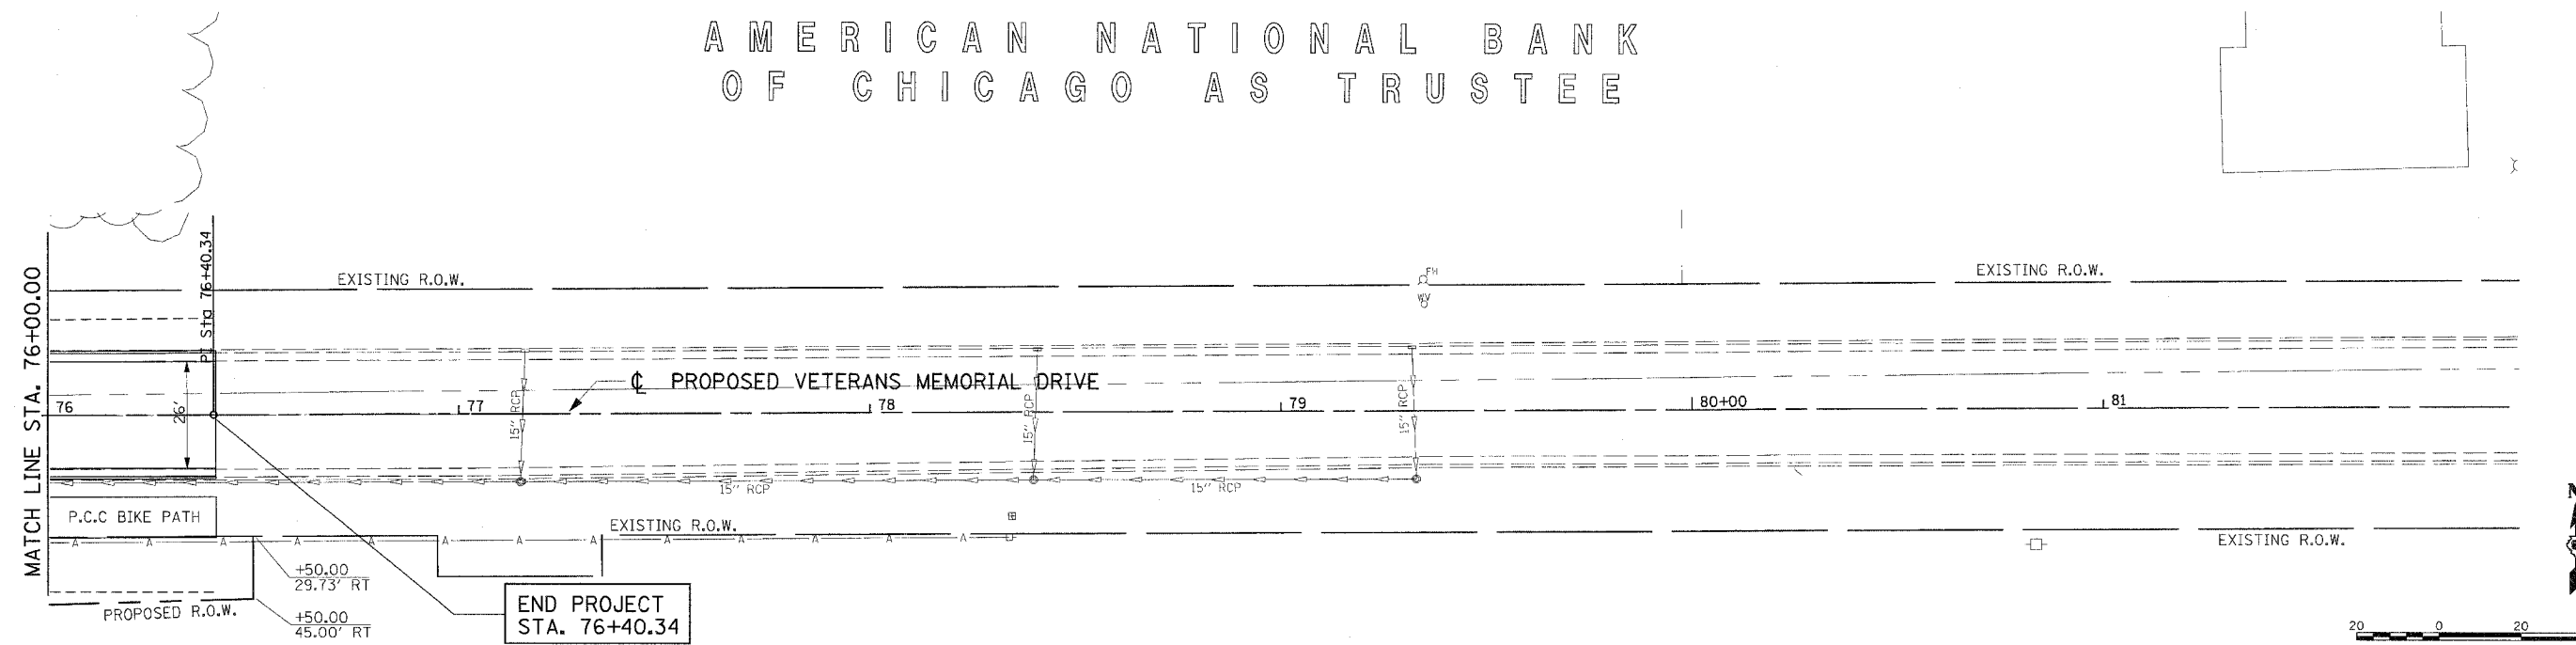

END PROJECT  
STA. 76+40.34

STAR INVESTMENT  
GROUP LP

REVISIONS		ILLINOIS DEPARTMENT OF TRANSPORTATION
NAME	DATE	
		ROADWAY PLAN STA. 70+00.00 TO STA. 76+00.00 VETERANS MEMORIAL DRIVE INTERCHANGE SECTION (41-3)HBK SCALE: 1"=20' DATE 3-22-07

DRAWN BY RLT  
CHECKED BY MTM

Copyright Hanson Professional Services Inc. 2007  
**HANSON**  
 Hanson Professional Services Inc.

03/21/2007 08:04 AM  
 I:\98\985\9852\00\Road\Sheet\41-3\ver.dgn  
 LAYOUT RLT 02/05/04  
 DRAWN RLG 04/22/04  
 REVIEWED JWN 02/22/04

