
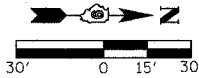
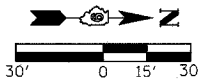
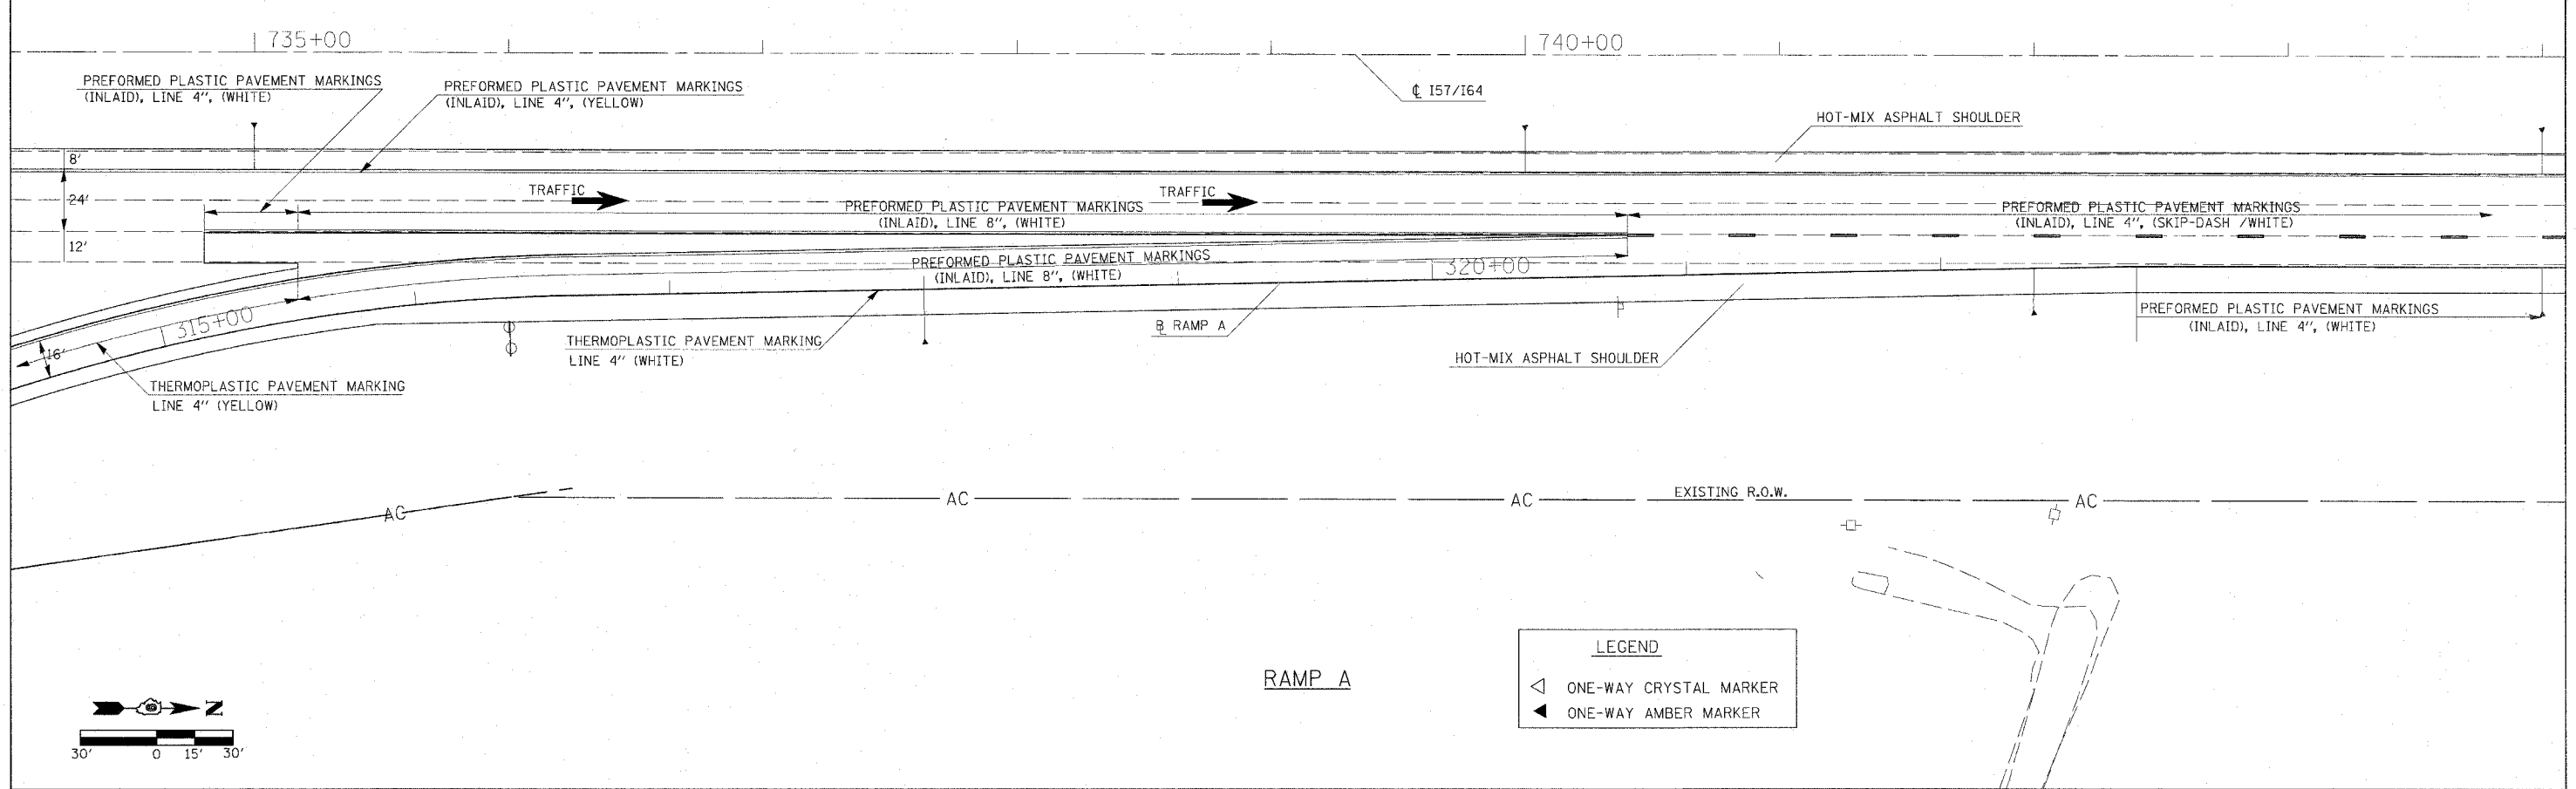


F.A. RTE.	SECTION	COUNTY	TOTAL SHEETS	SHEET NO.
57/64	(41)-3HBK	JEFFERSON	518	218

STA.	TO STA.

FED. ROAD DIST. NO.	ILLINOIS FED. AID PROJECT

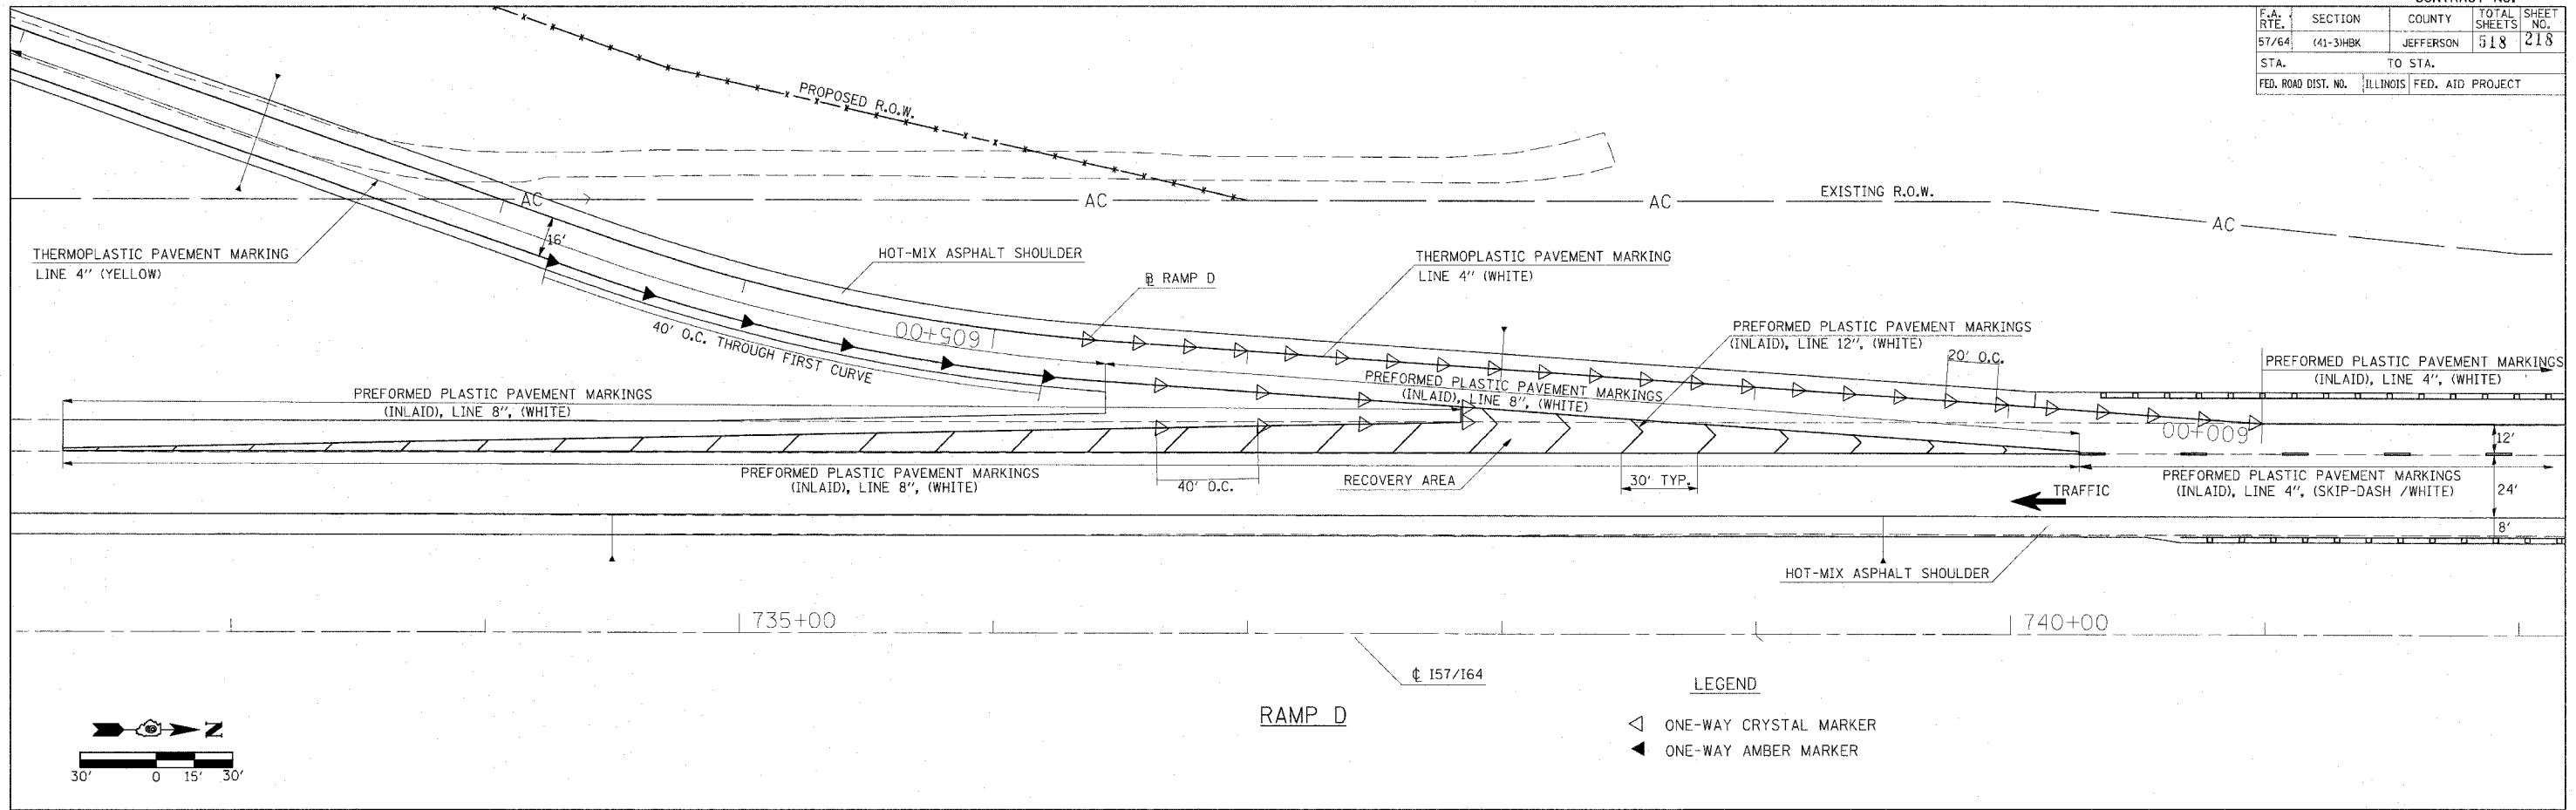

PLOT DATE = 8/21/2007, 10:23 AM
 FILE NAME = I:\projects\91823019\DOT\RAHPS\91823019.dwg / IN
 USER NAME = hct