


F.A.I. RTE.	SECTION	COUNTY	TOTAL SHEETS	SHEET NO.
57/64	41-3HBK	JEFFERSON	518	399
STA. 516+50.00		TO STA. 518+00.00		
FED. ROAD DIST. NO.		ILLINOIS FED. AID PROJECT		

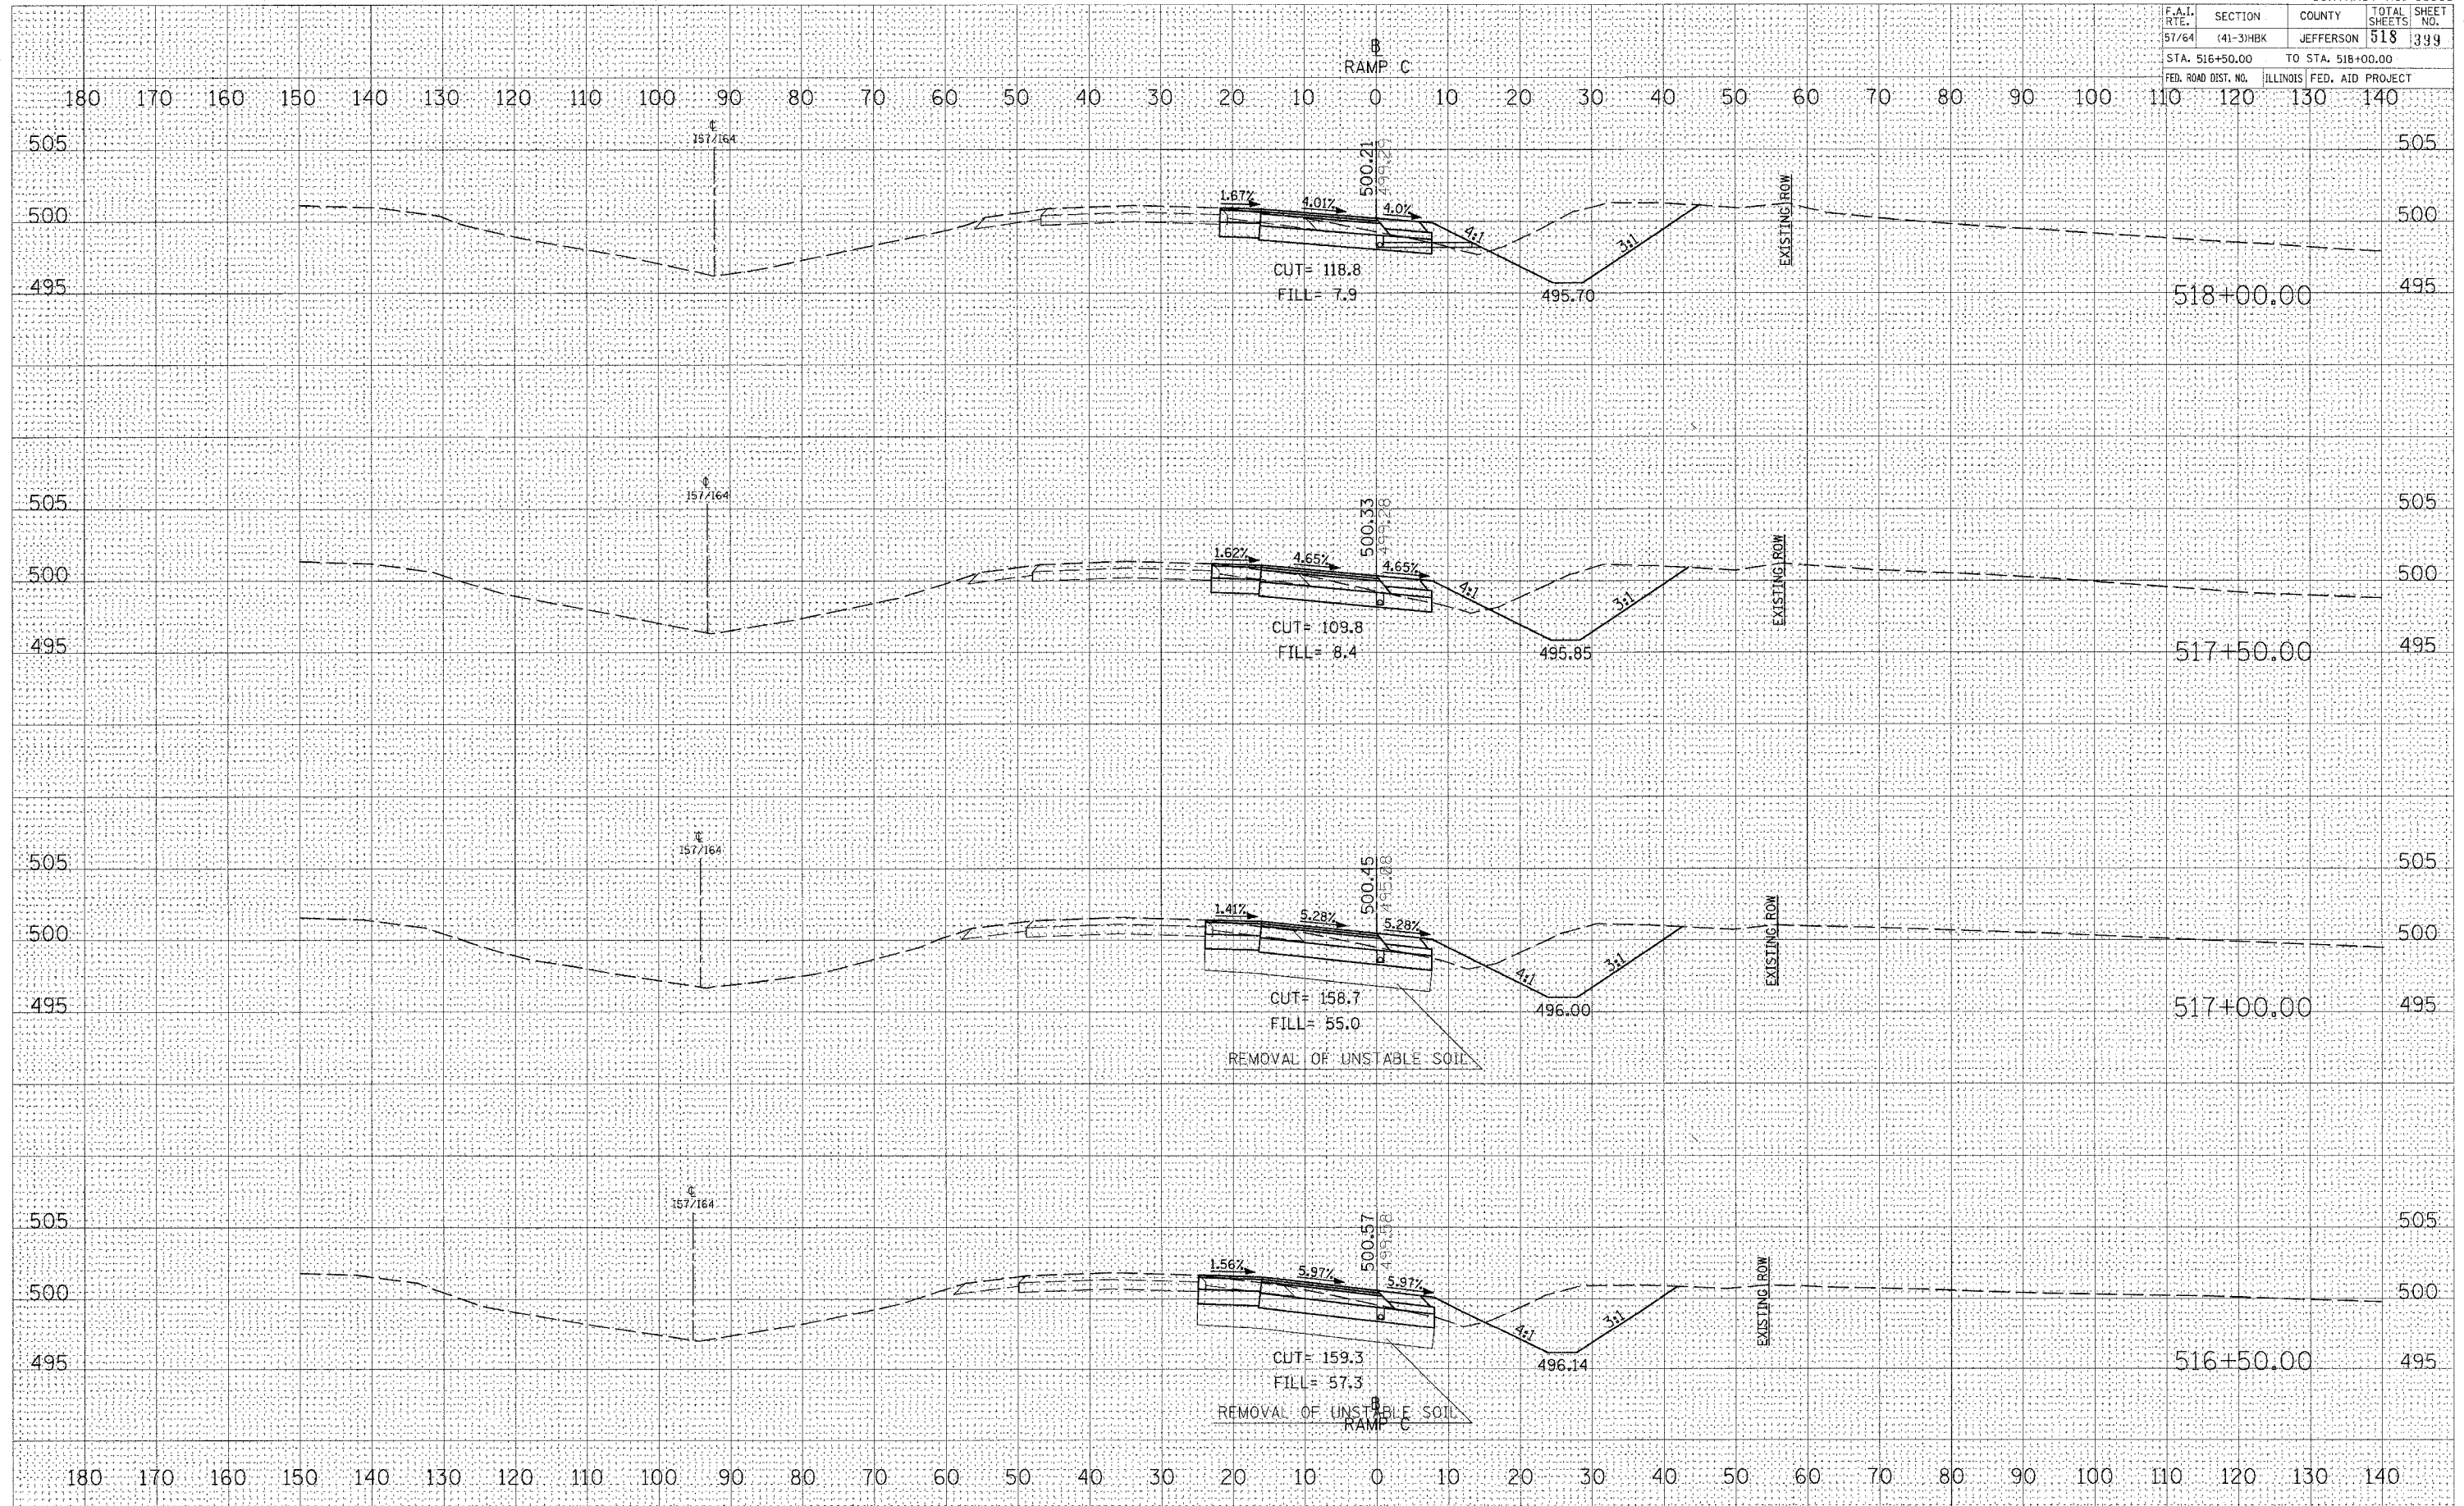

CROSS SECTIONS - PROPOSED RAMP C

DATE	
BY	
FINAL SURVEY	
NOTE BOOK	
NO.	

DATE	
BY	
ORIGINAL SURVEY	
NOTE BOOK	
NO.	

PLOT DATE = 03/22/2007 11:48 AM
 FILE NAME = I:\98963\98963\DOT RAMP C\98963\98963.dwg
 PLOT SCALE = 1/8" = 10.0000' / IN.
 USER NAME = KOT