


F.A.I. RTE.	SECTION	COUNTY	TOTAL SHEETS	SHEET NO.
57/64	(41-3)HBK	JEFFERSON	518	486
STA. 736+00.00		TO STA. 737+50.00		
FED. ROAD DIST. NO.		ILLINOIS FED. AID PROJECT		

DATE	
BY	
DESIGNED	
CHECKED	
APPROVED	
DATE	
BY	
DATE	
BY	

DATE	
BY	
DESIGNED	
CHECKED	
APPROVED	
DATE	
BY	
DATE	
BY	

PLOT DATE = 01/21/07 09:59 AM
 FILE NAME = I:\98963\98963\DOT RAMP\57\486.dwg
 PLOT SCALE = 1/8" = 100' / IN.
 USER NAME =

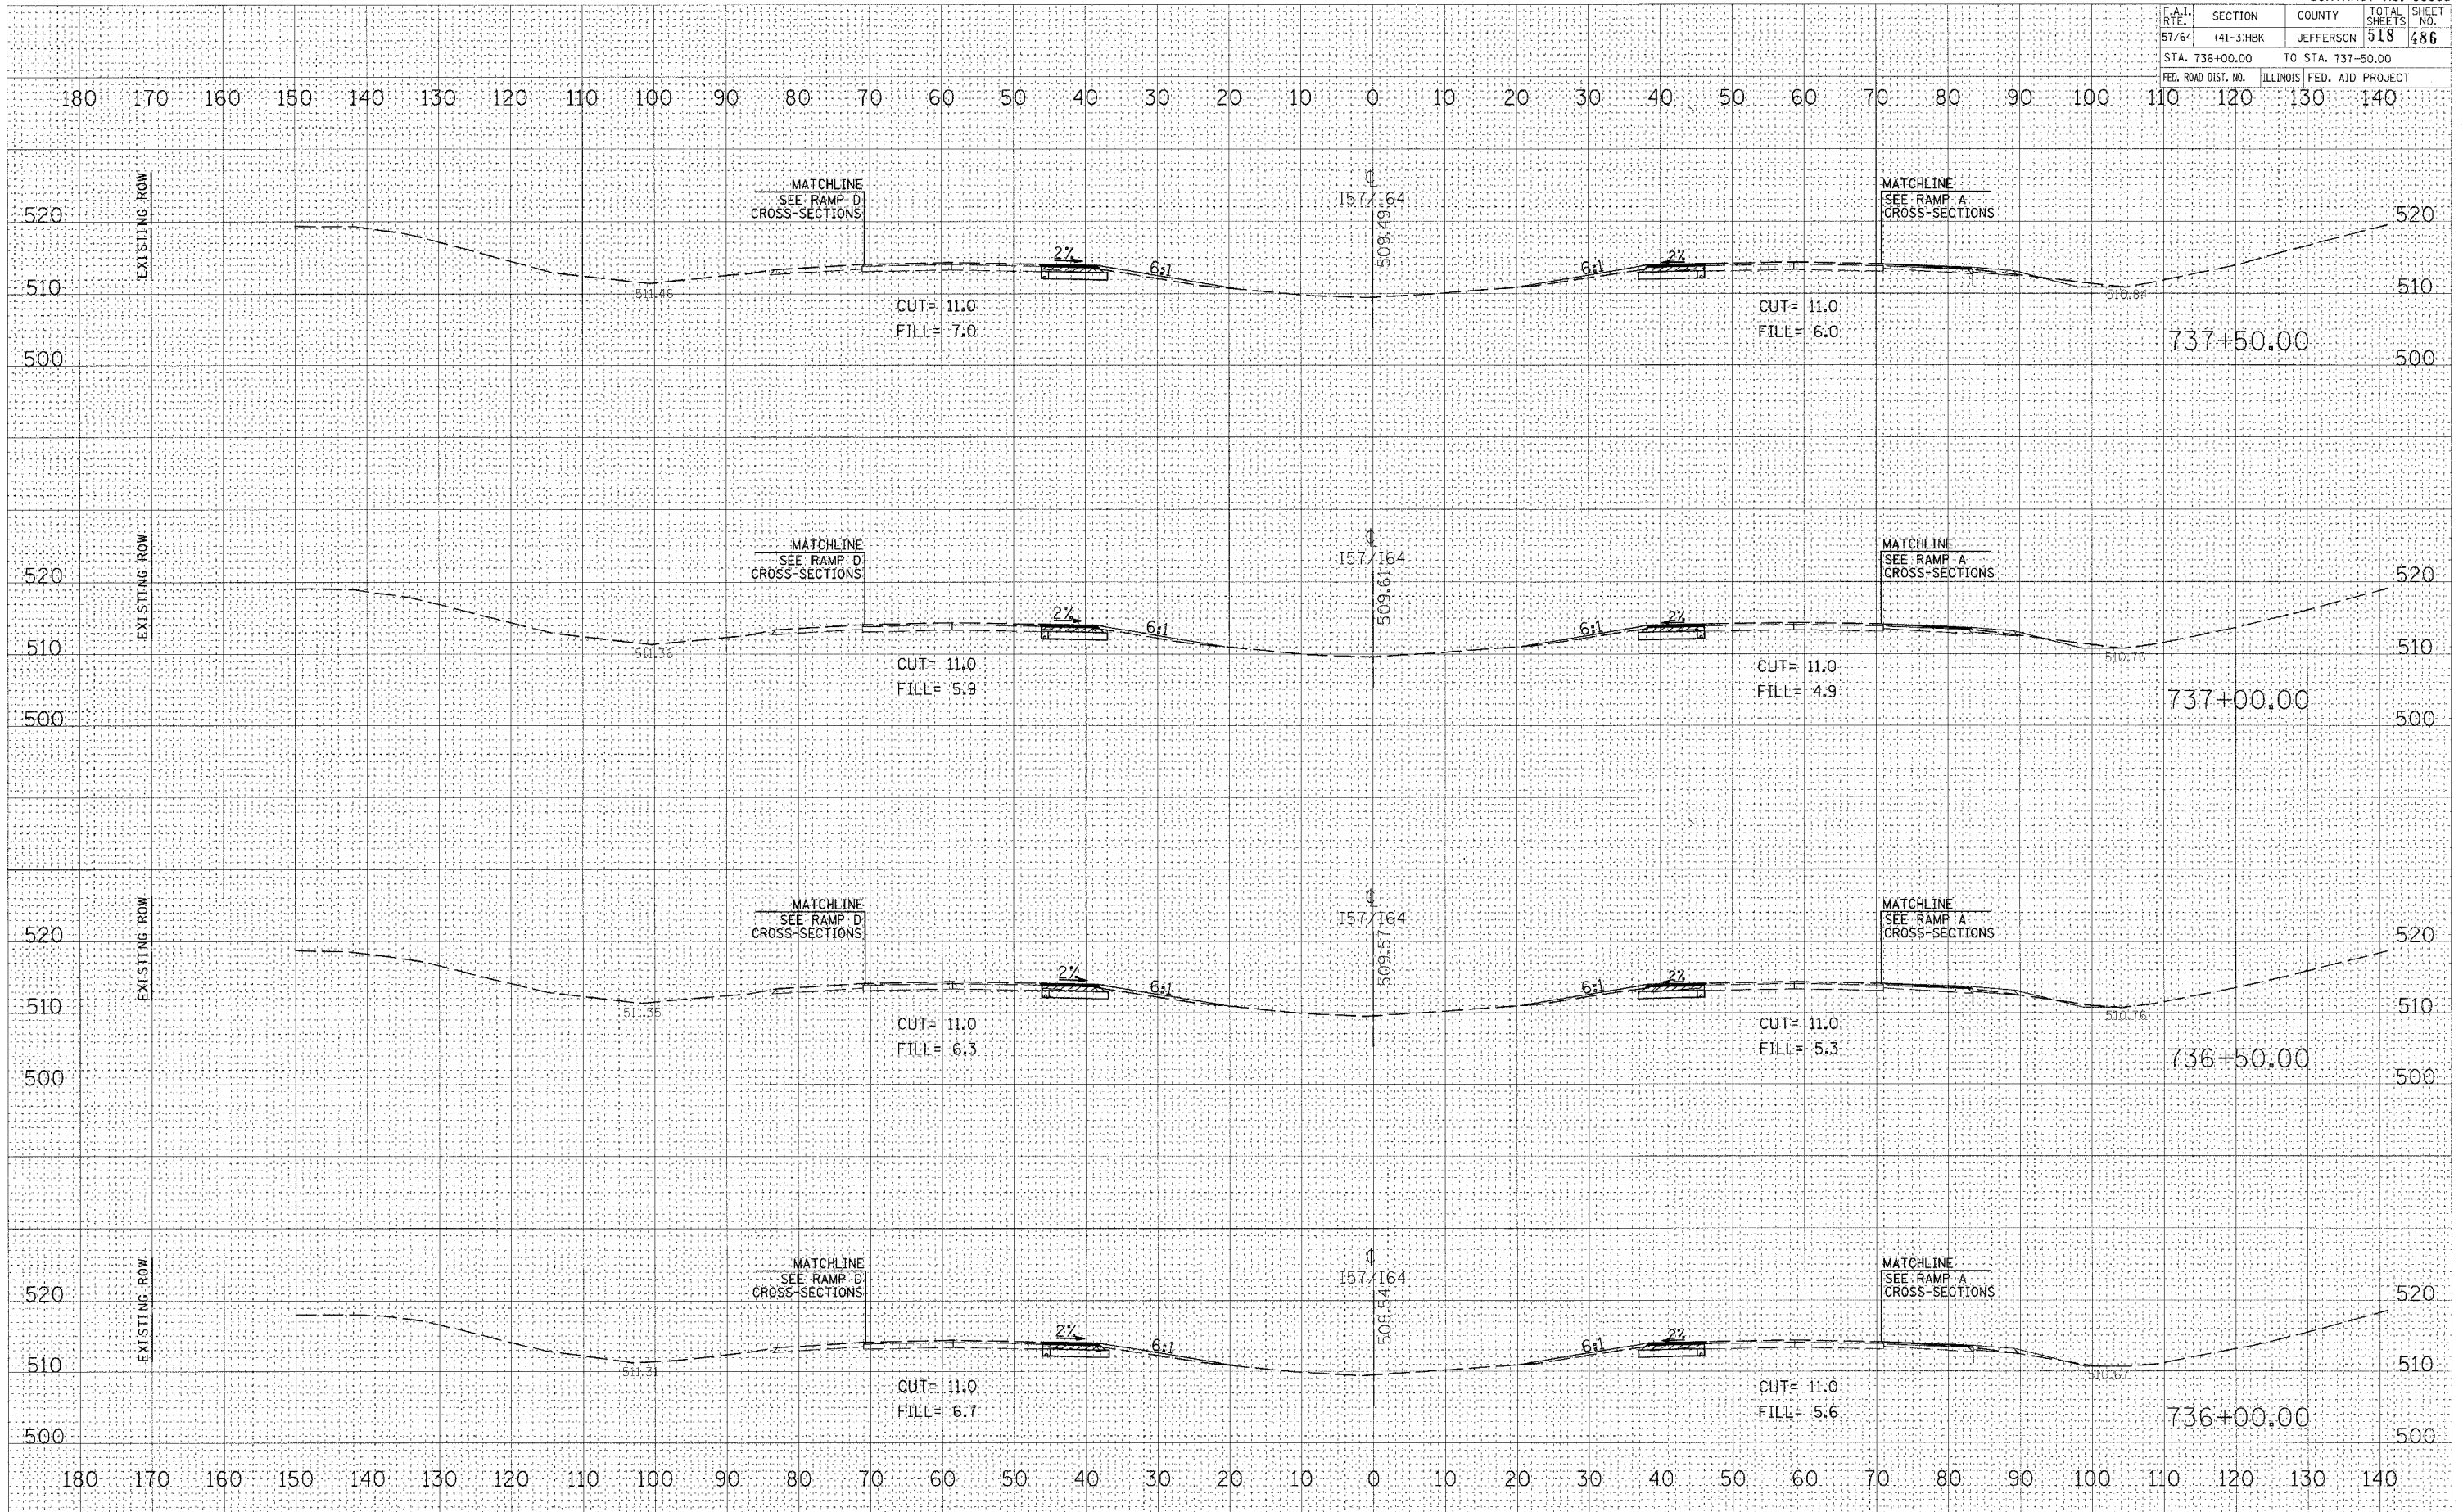

CROSS SECTIONS - INTERSTATE 57/64