


F.A.I. RTE.	SECTION	COUNTY	TOTAL SHEETS	SHEET NO.
57	01-6-2HKB	WILLIAMSON	272	32
STA. 0+00 TO STA. 11+00		ILLINOIS		
FED. ROAD DIST. NO. 9 FED. AID PROJECT				



DATE	BY	REVISION

DATE	BY	REVISION

PLOT DATE = 3/21/2007  
 FILE NAME = P:\146629\cgr\A06028\mp\h-rp1.dgn  
 PLOT SCALE = 50.0000 / 1"  
 USER NAME = phoemmer

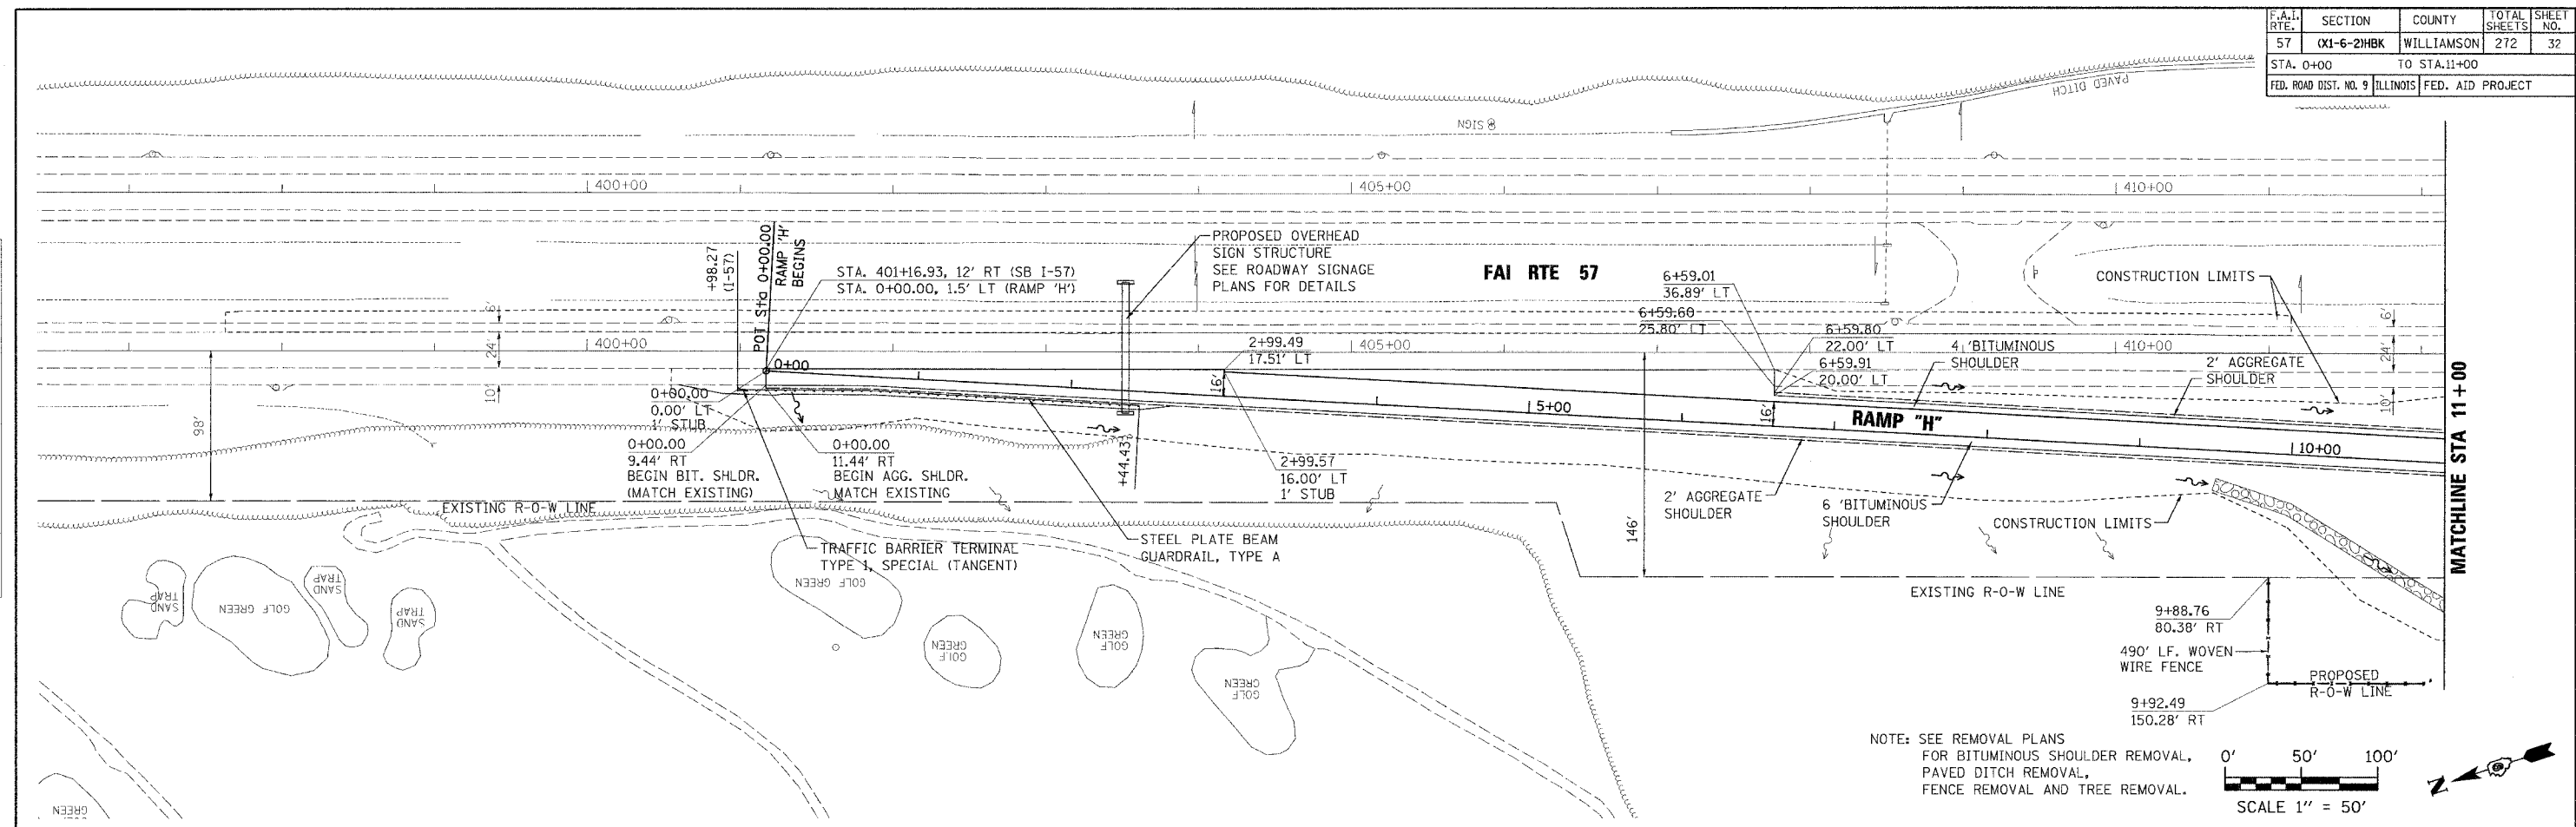

NOTE: SEE REMOVAL PLANS  
 FOR BITUMINOUS SHOULDER REMOVAL,  
 PAVED DITCH REMOVAL,  
 FENCE REMOVAL AND TREE REMOVAL.

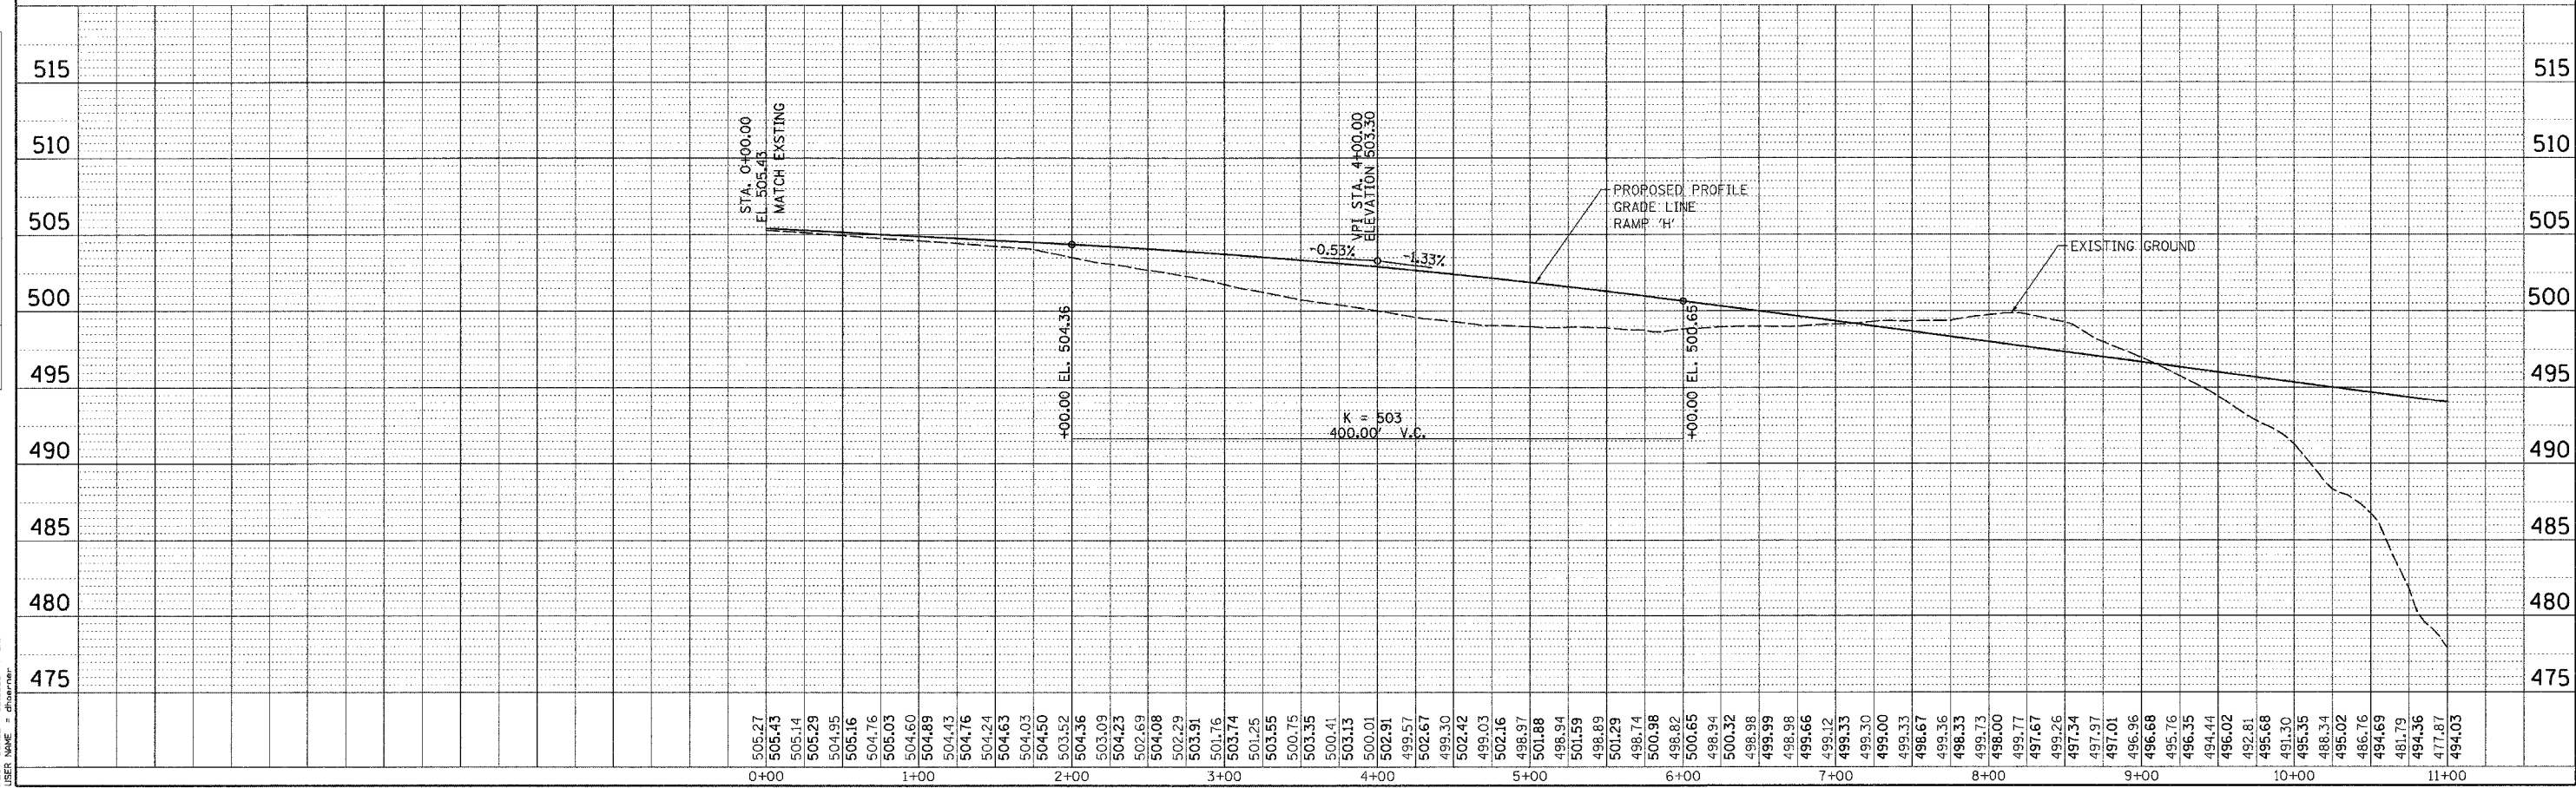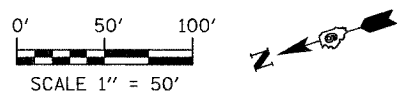

RAMP "H" PLAN & PROFILE STA 0+00 TO 11+00