


F.A.I. RTE.	SECTION	COUNTY	TOTAL SHEETS	SHEET NO.
57	0X1-6-2H8K	WILLIAMSON	272	35
STA. 100+00		TO STA. 103+00		
FED. ROAD DIST. NO. 9		ILLINOIS FED. AID PROJECT		


PLAN	DATE	BY
SURVEYED		
NOTE BOOK		
ALIGNED		
BY		
NO.		

PROFILE	DATE	BY
SURVEYED		
GRADES CHECKED		
BY		
NO.		

PLOT DATE = 3/21/2007
 FILE NAME = P:\046800\046800.dgn
 PLOT SCALE = 60/2000 / IN
 USER NAME = chernier

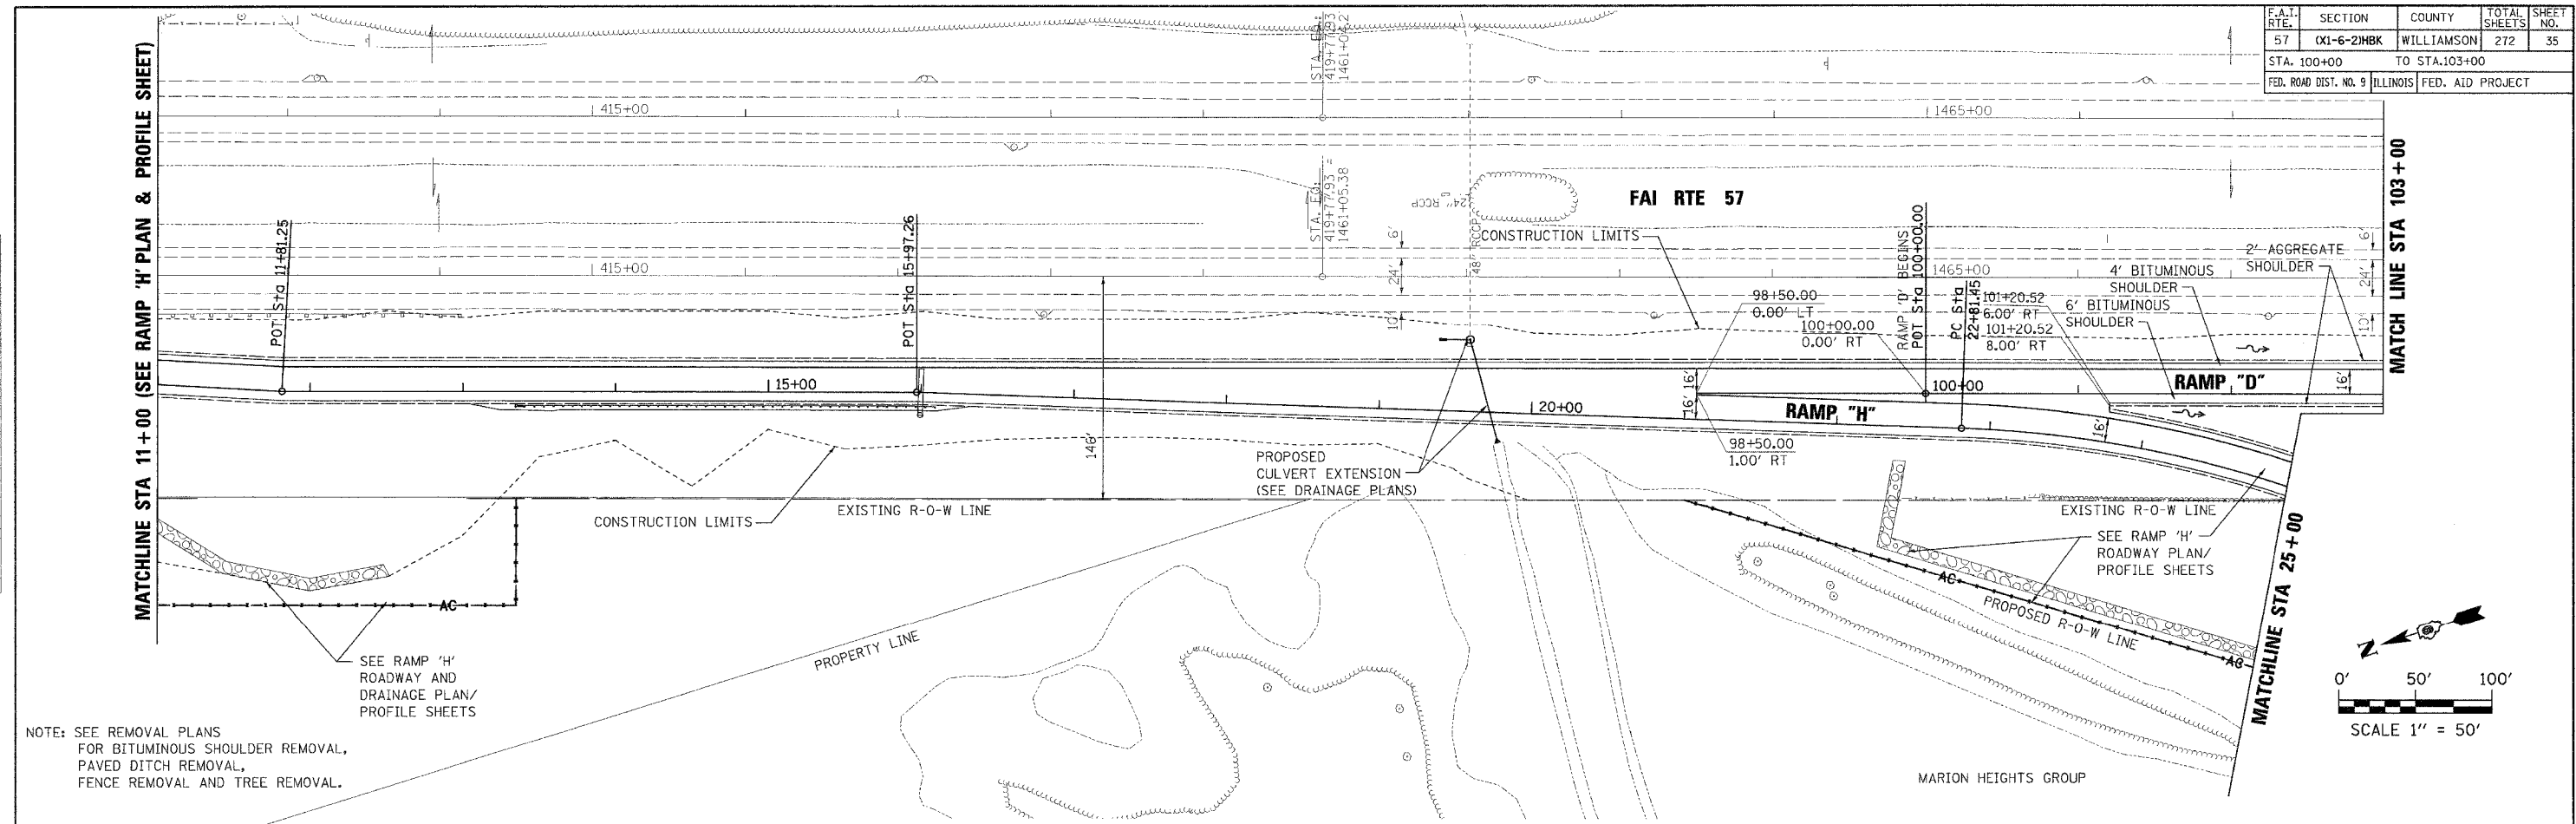

NOTE: SEE REMOVAL PLANS FOR BITUMINOUS SHOULDER REMOVAL, PAVED DITCH REMOVAL, FENCE REMOVAL AND TREE REMOVAL.

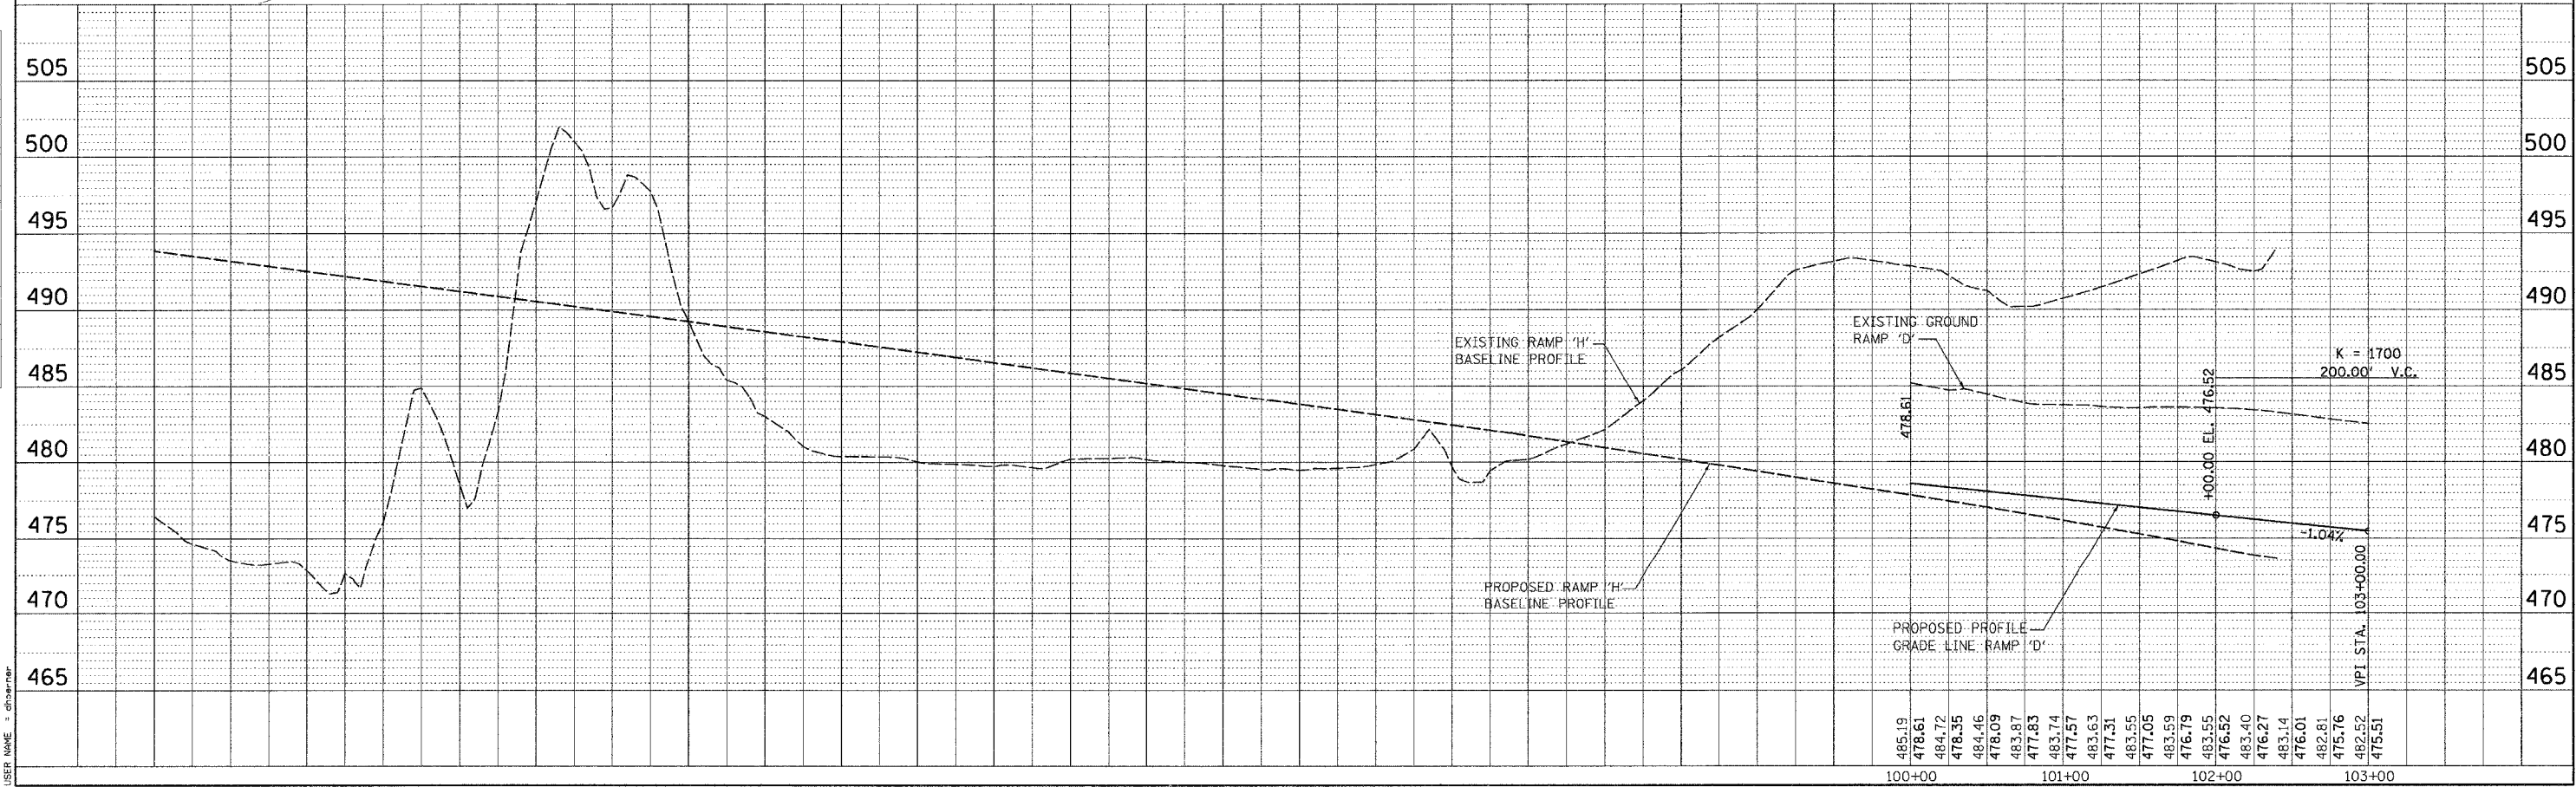

RAMP "D" PLAN & PROFILE STA 100+00 TO 103+00