

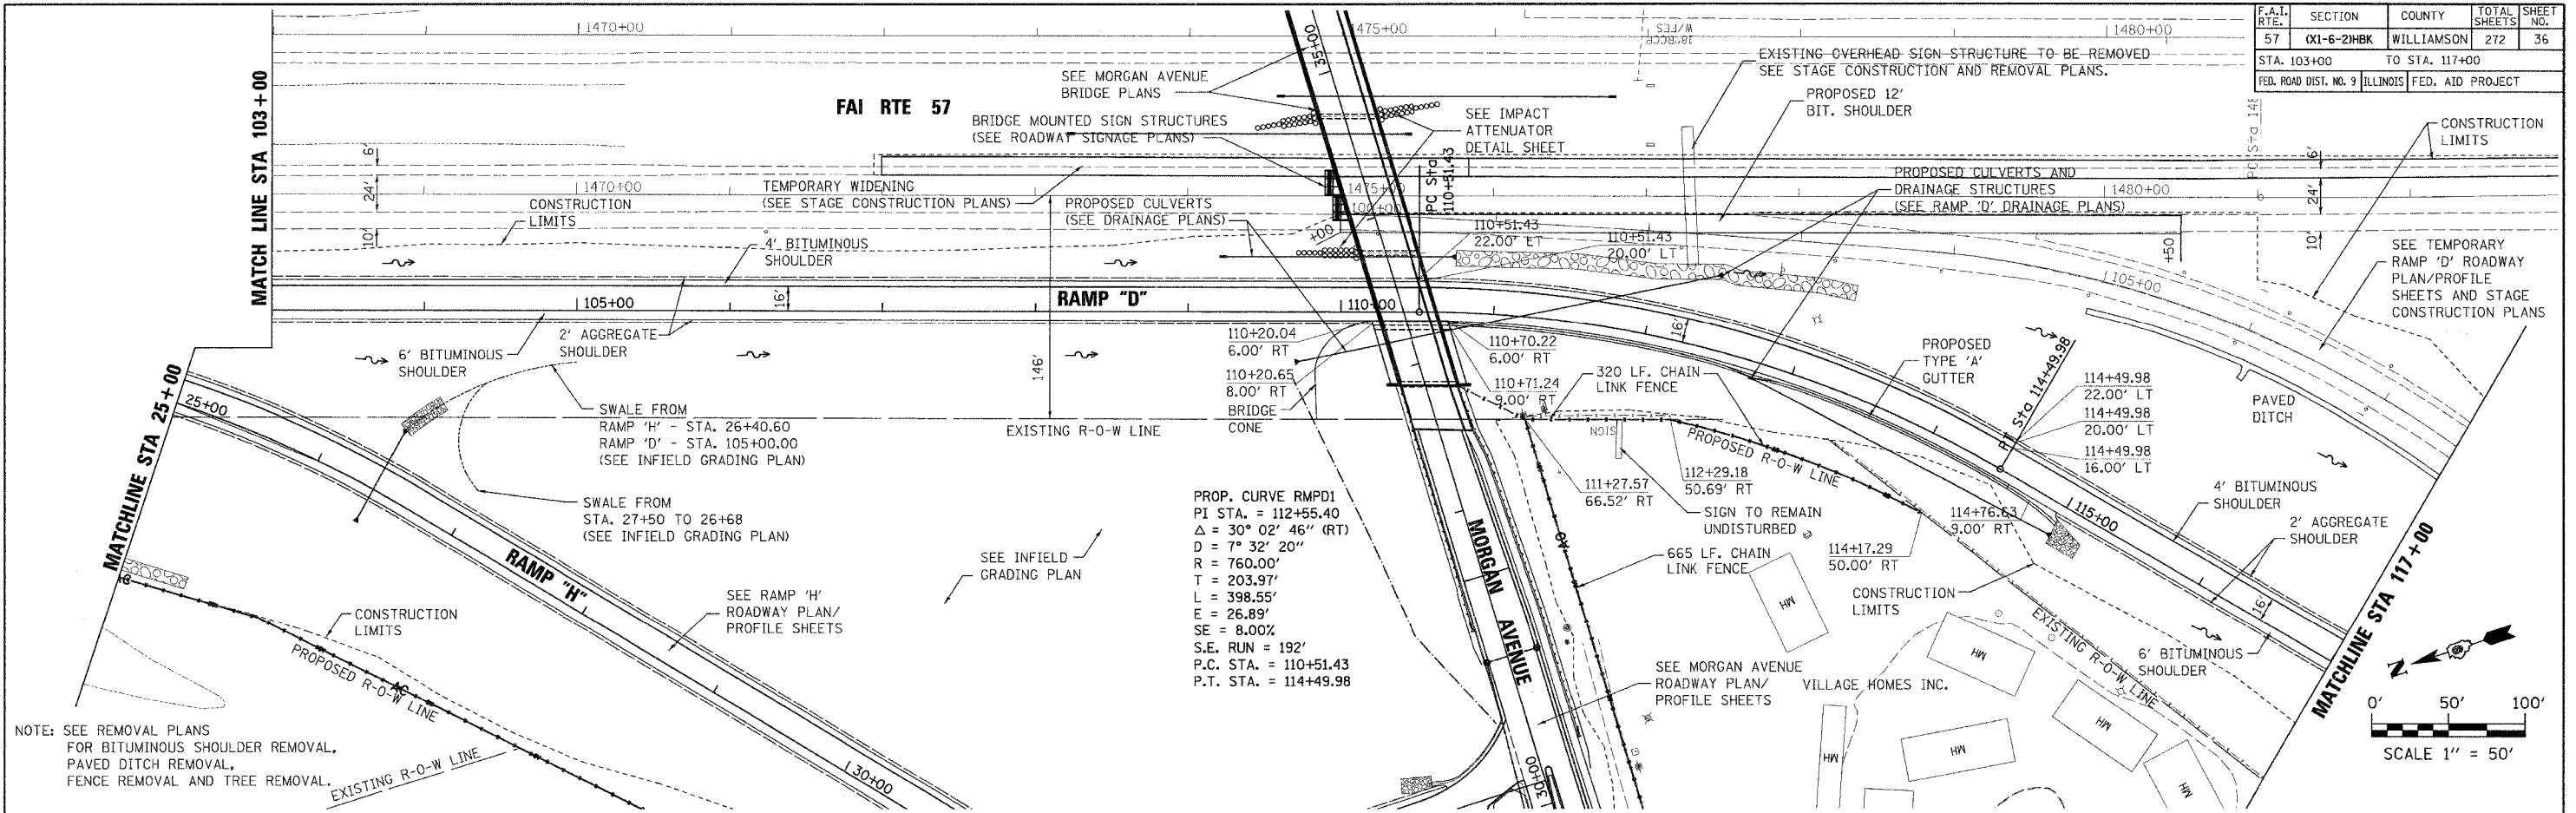


F.A.I. RTE.	SECTION	COUNTY	TOTAL SHEETS	SHEET NO.
57	0X1-6-2HBR	WILLIAMSON	272	36
STA. 103+00		TO STA. 117+00		
FED. ROAD DIST. NO. 9		ILLINOIS		
		FED. AID PROJECT		

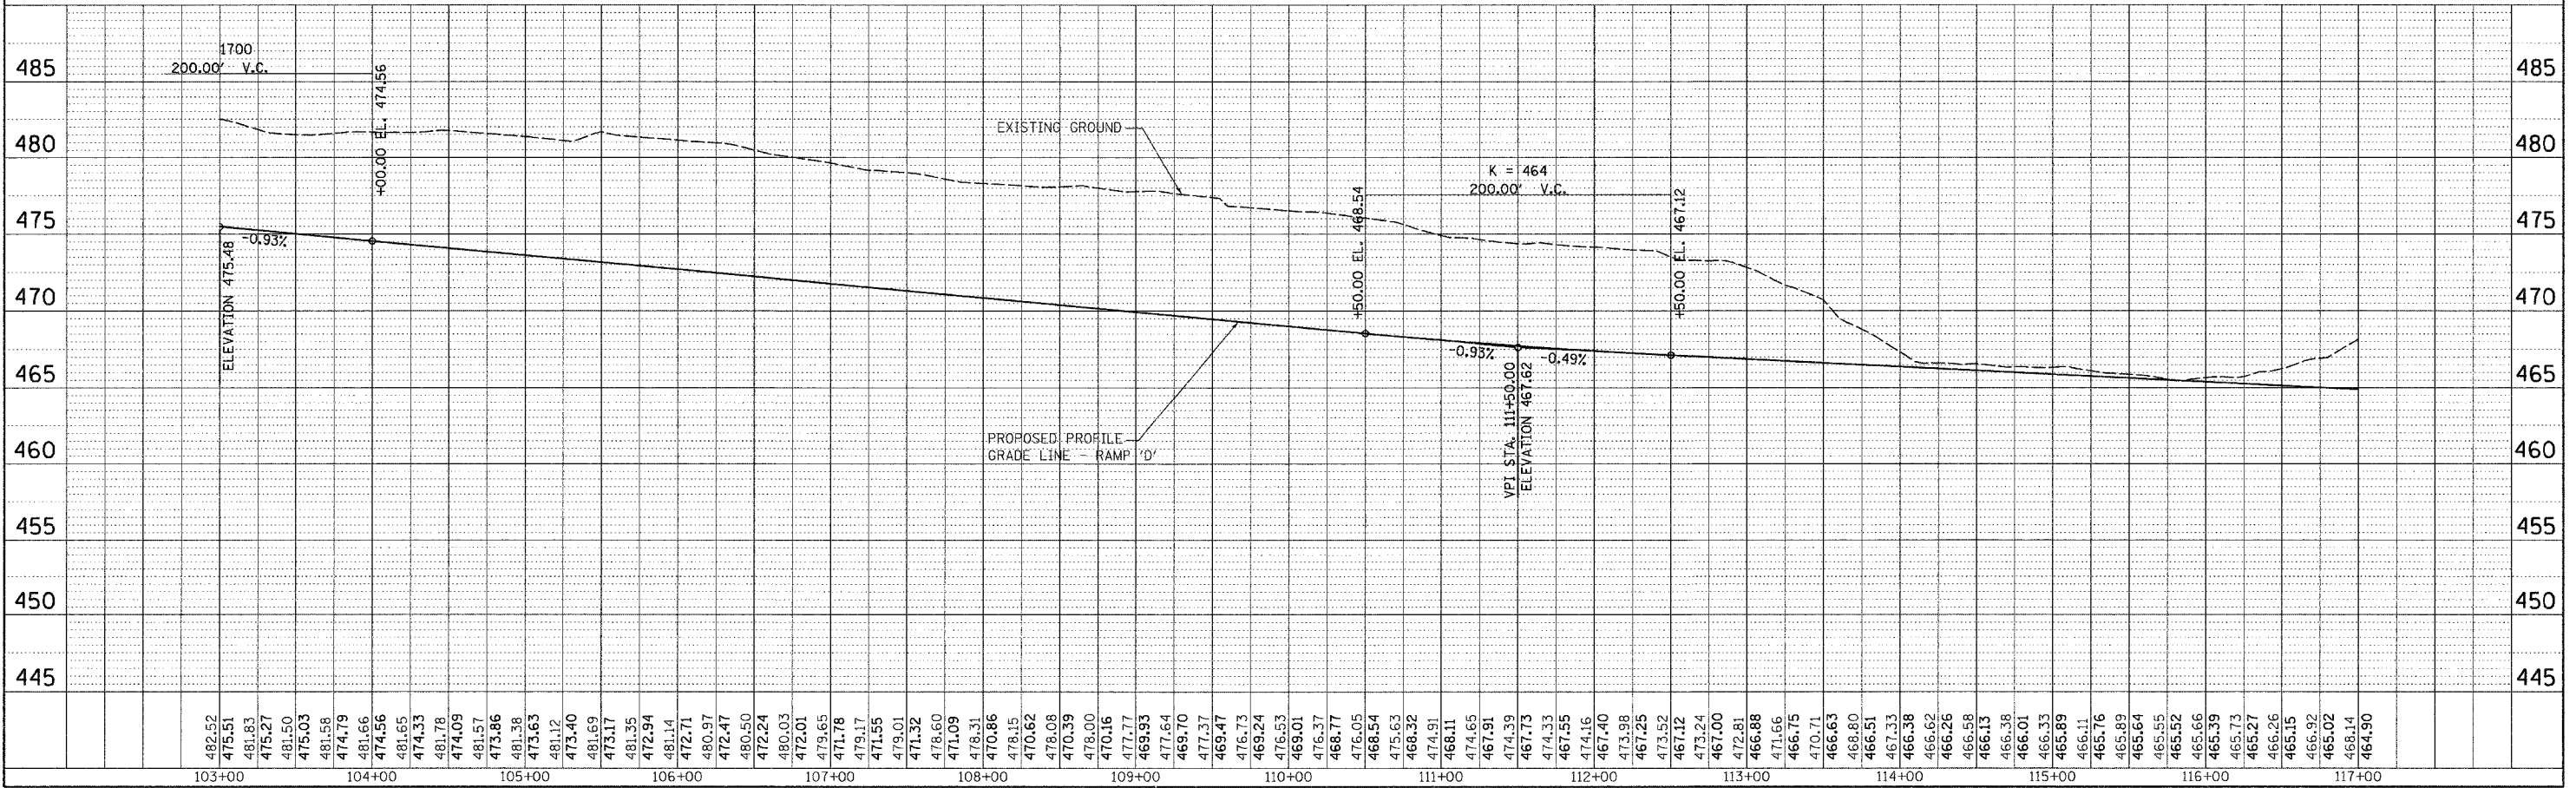

NOTE: SEE REMOVAL PLANS FOR BITUMINOUS SHOULDER REMOVAL, PAVED DITCH REMOVAL, FENCE REMOVAL AND TREE REMOVAL.

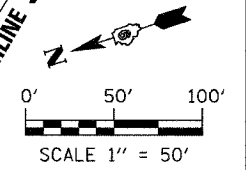

RAMP "D" PLAN & PROFILE STA 103+00 TO 117+00

DATE	BY	DATE

DATE	BY	DATE

PLT DATE = 6/14/2007  
 FILE NAME = P:\98994\98994.dgn  
 PLOT SCALE = 5/8"=1' / 1/4"  
 USER NAME = dhuang