



F.A.I. RTE.	SECTION	COUNTY	TOTAL SHEETS	SHEET NO.
57	0X1-6-2HBR	WILLIAMSON	272	37
STA. 117+00		TO STA. 132+00		
FED. ROAD DIST. NO. 9		ILLINOIS		FED. AID PROJECT

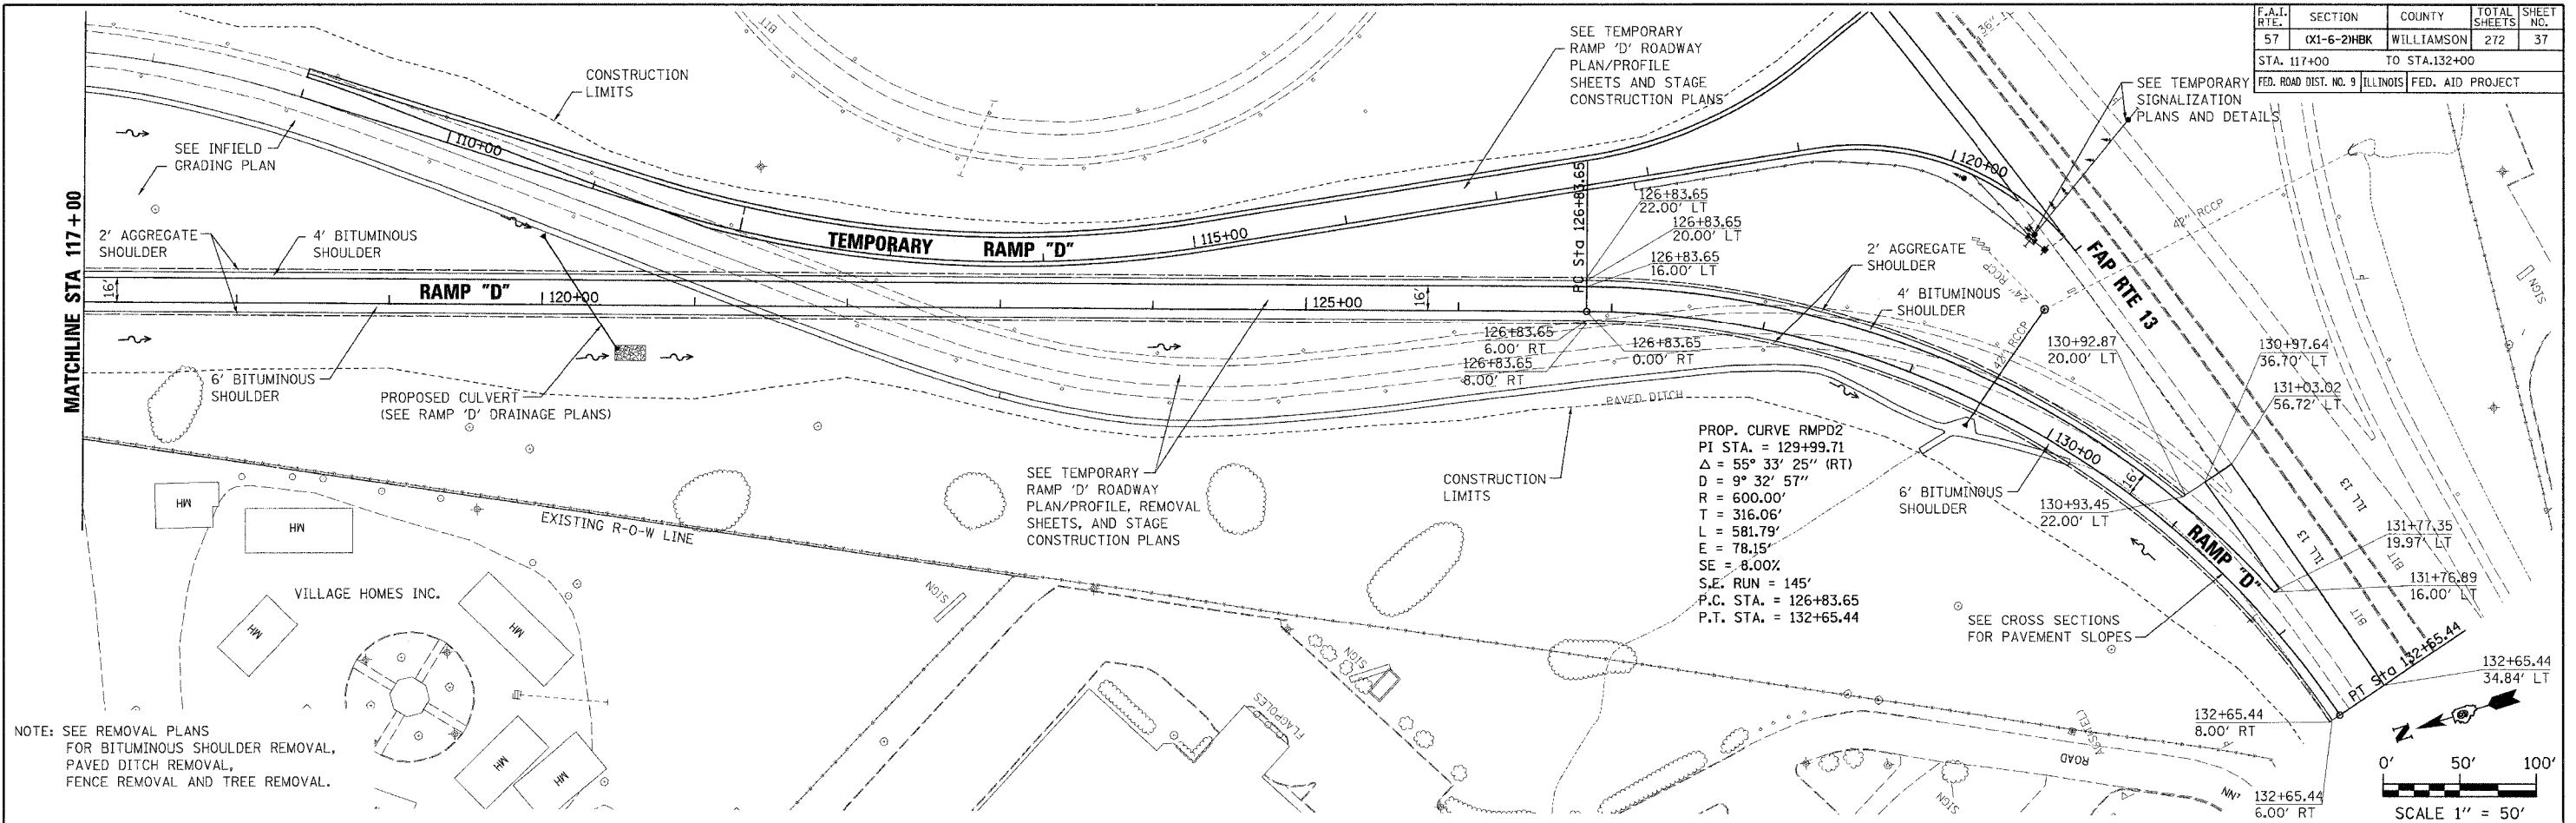

NOTE: SEE REMOVAL PLANS FOR BITUMINOUS SHOULDER REMOVAL, PAVED DITCH REMOVAL, FENCE REMOVAL AND TREE REMOVAL.

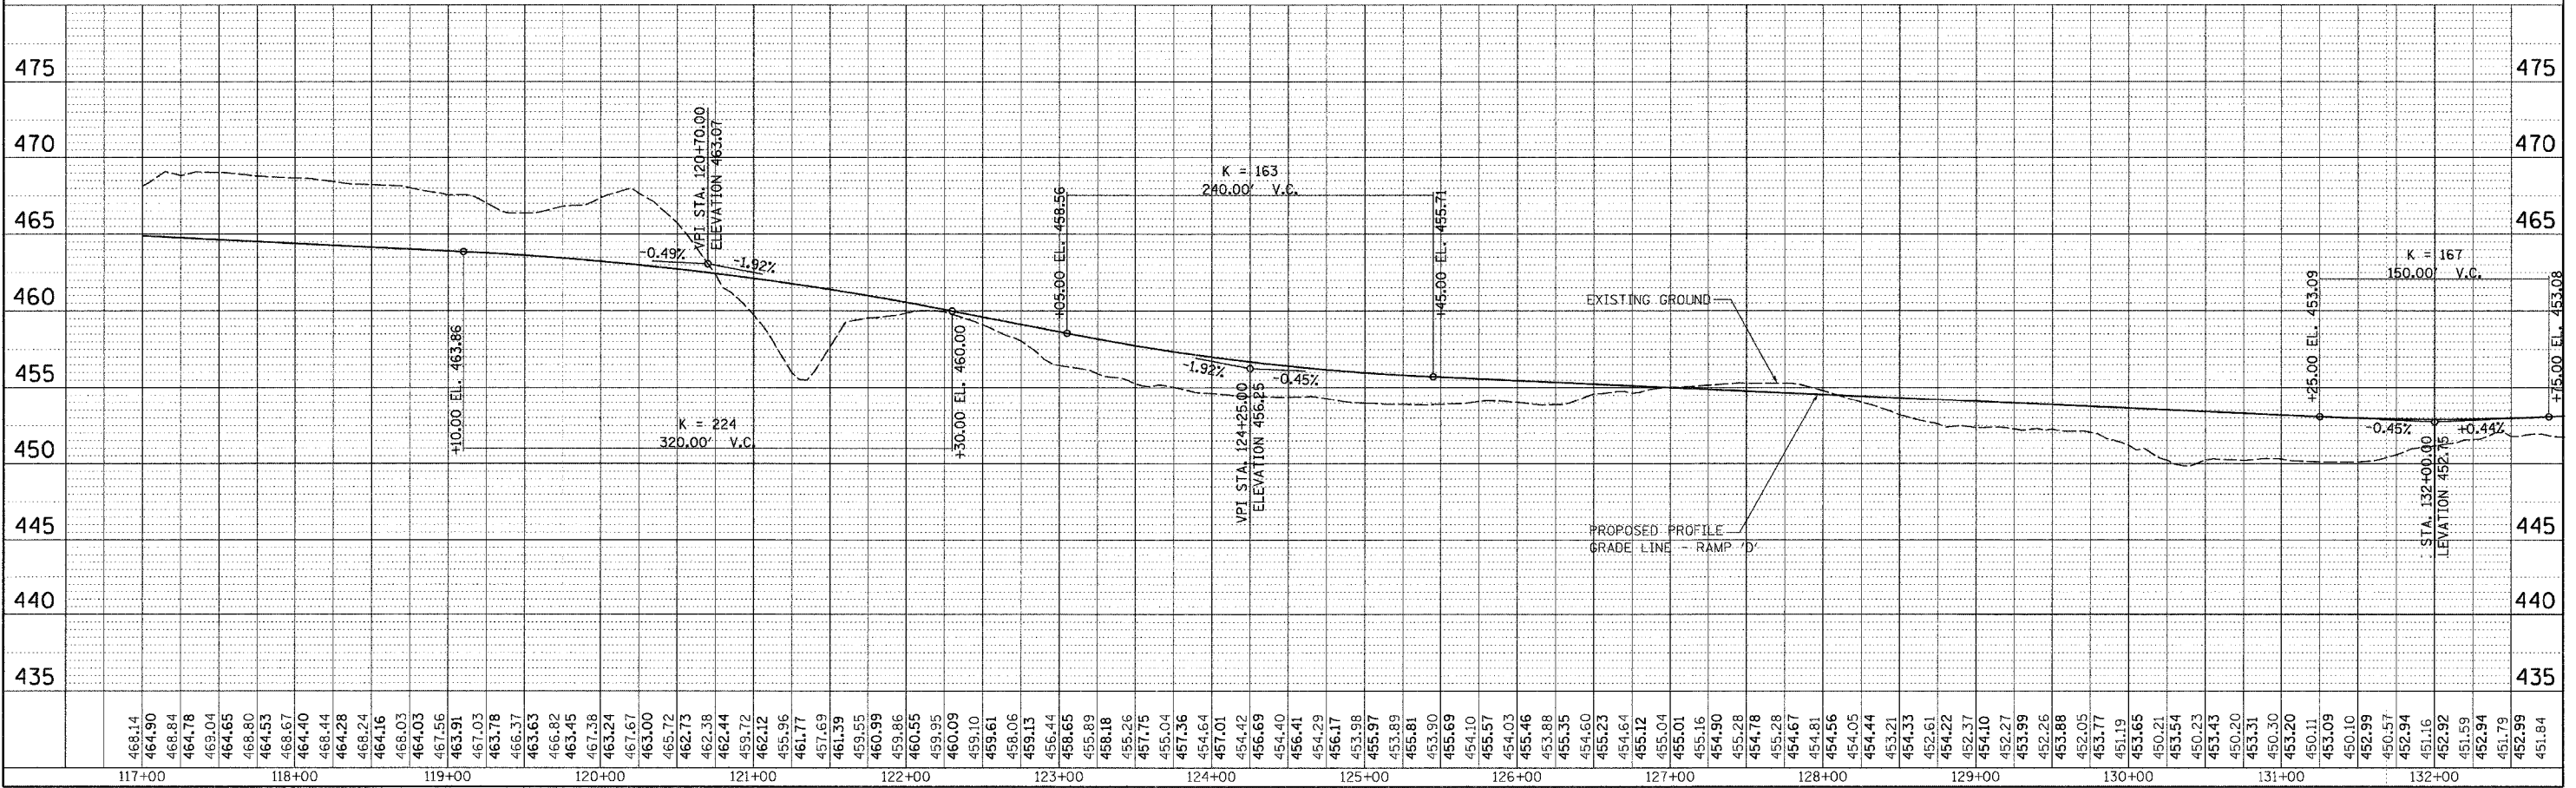

RAMP "D" PLAN & PROFILE STA 117+00 TO 132+00

DATE	BY	REVISION

DATE	BY	REVISION

PLOT DATE = 9/21/2007
 FILE NAME = P:\9486800.dgn
 PLOT SCALE = 50.0000 / 1" = 50.0000'
 USER NAME = dhsomer