
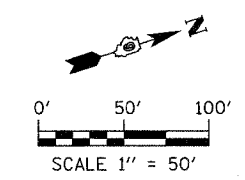


S. A. DIST.	SECTION	COUNTY	TOTAL SHEETS	SHEET NO.
57	(X1-6-2)HBK	WILLIAMSON	272	48
FED. ROAD DIST. NO.	ILLINOIS	FED. AID PROJECT		

PARCEL NO. 9015406  
 OWNER ELIZABETH ANN DEATON  
 R.O.W. 0.562 AC  
 T.E. N/A

STATE OF ILLINOIS  
 DEPARTMENT OF TRANSPORTATION

9015406  
 ELIZABETH ANN DEATON

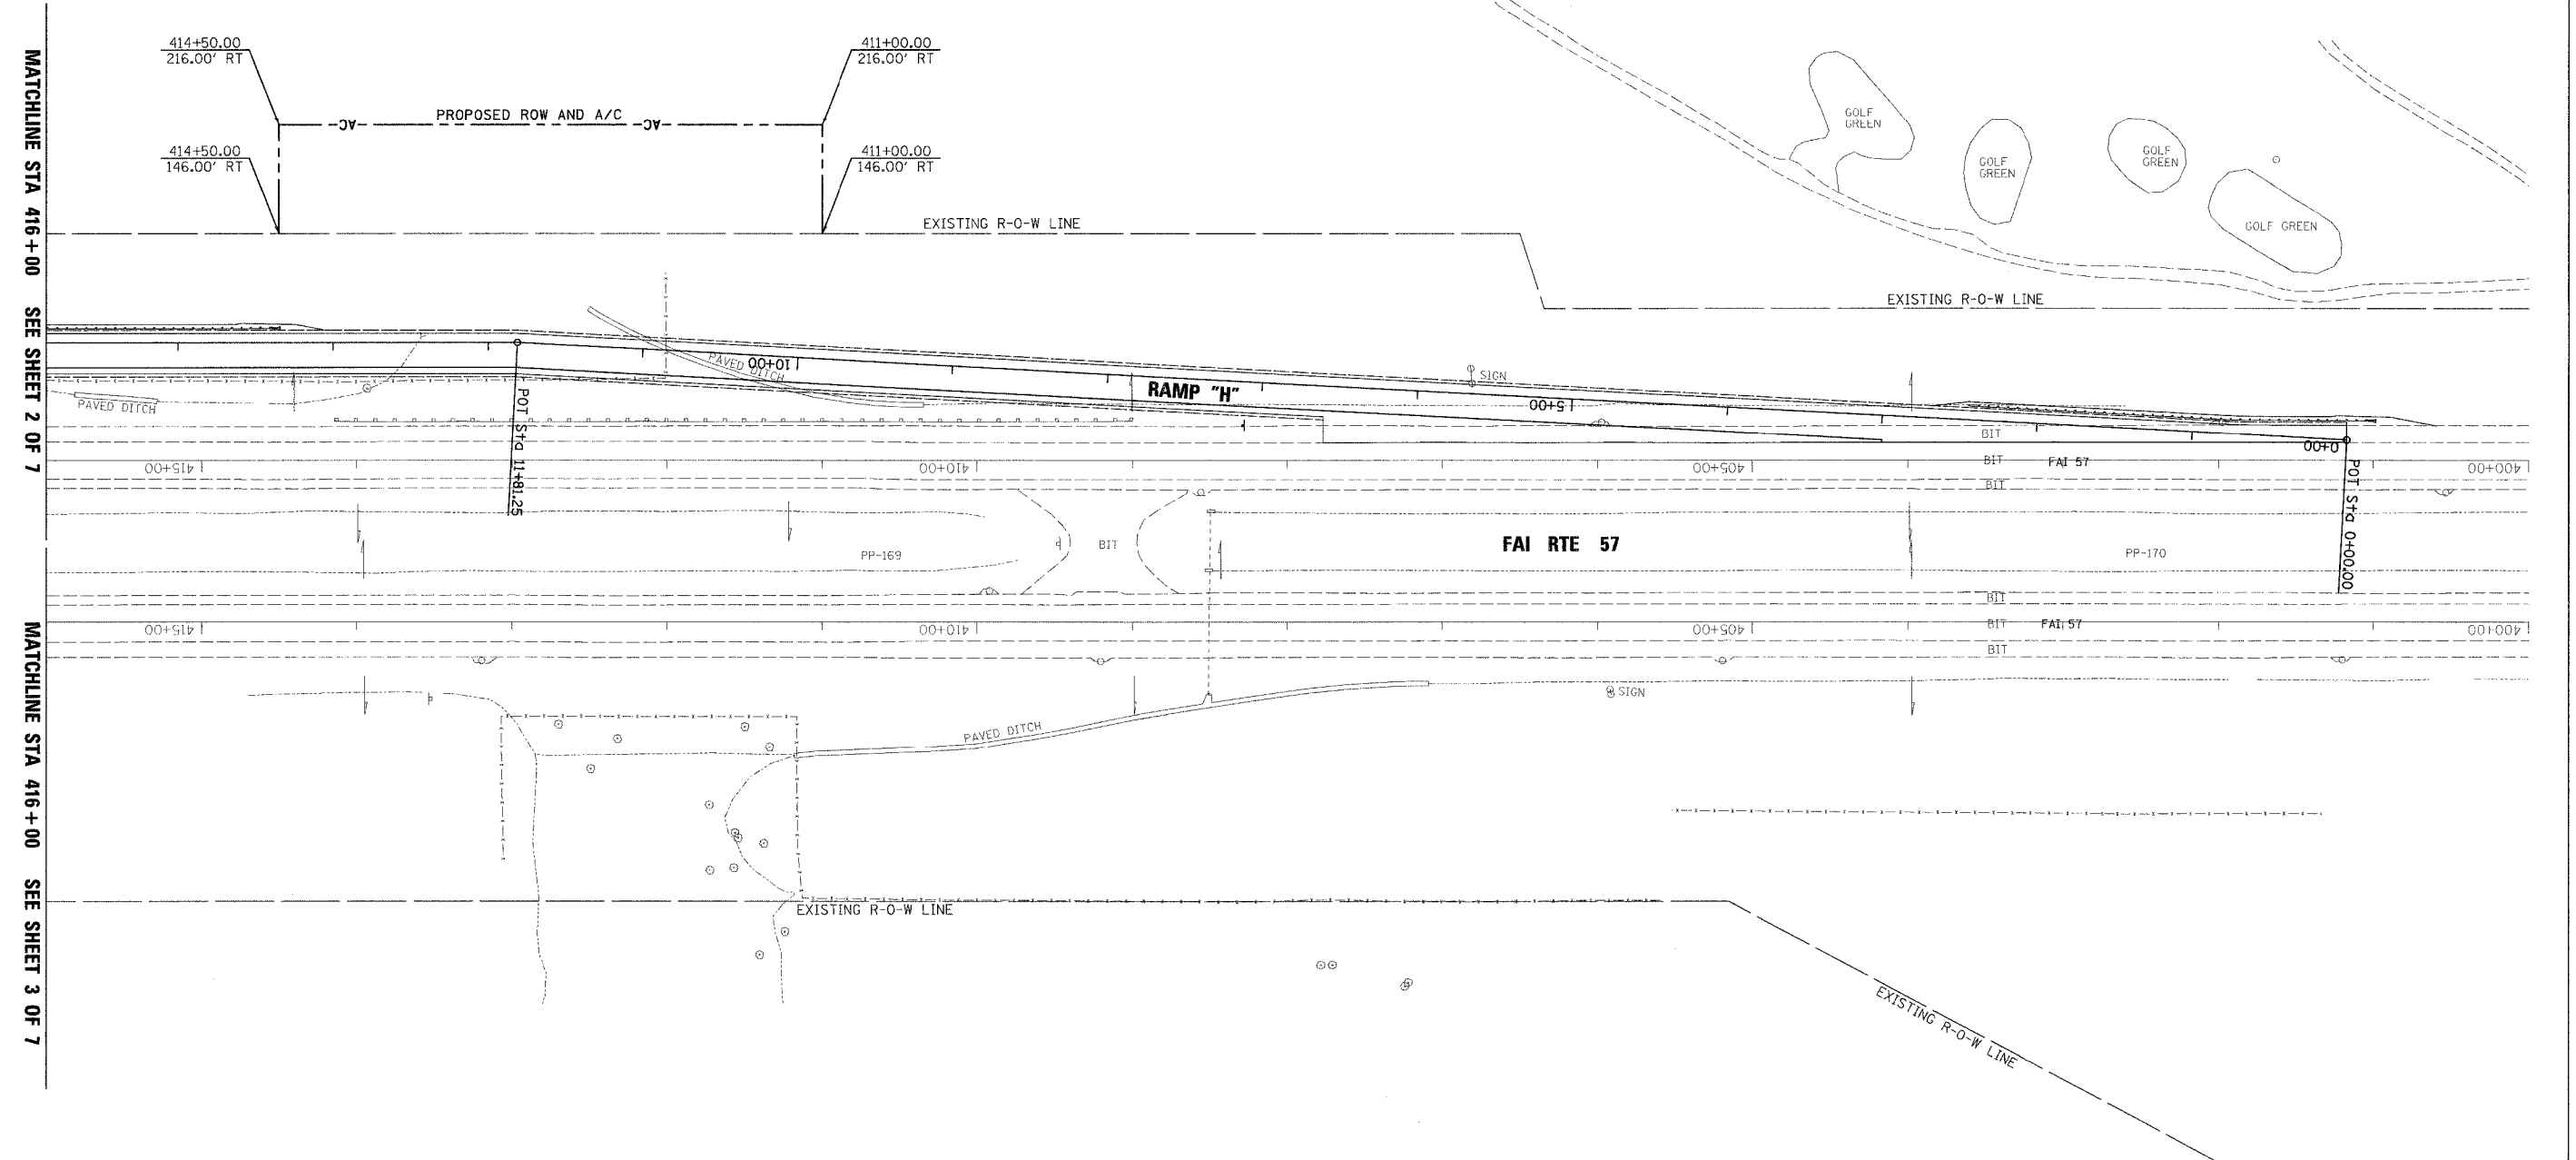

**RIGHT OF WAY PLANS**  
 ROUTE FAI ROUTE 57 AND FAU 9718  
 SECTION (X1-6-2)HBK  
 PROJECT  
 COUNTY WILLIAMSON  
 JOB NO. C-99-012-07  
 STA 0+00 TO STA 416+00  
 SCALE 1: 1"=50'

SHEET NO. 1 OF 7

**RIGHT OF WAY**

PLOT DATE = 4/26/2007  
 FILE NAME = P:\1\146280\adgn\9015406.dgn  
 PLOT SCALE = 50.0000 / IN.  
 USER NAME = dhoerner